

FINAL DEBRIEF

IMRC



CANADA 2016

Sudbury, Ontario, Canada
August 19 - 26, 2016

Rules Governing IMRC 2016

Version 2.1

Every effort has been made to make this Version (V2.1) as complete and accurate as possible. It is advisable, however, to check the website (www.IMRC2016.ca) to ensure this is the most up to date version.



International Mines Rescue Competition
Since 1999



TABLE OF CONTENTS

1.0	OVERALL	1
1.1	Mission Statement.....	1
1.2	Notice of Rules Revisions.....	1
1.3	Roles and Responsibilities	1
1.4	Chief Judge.....	1
1.5	Simulation Lead Judge	1
1.6	Simulation Judge.....	2
1.7	Scorekeepers	2
1.8	Scribe	2
1.9	Competing Teams – Member Roles	2
1.9.2	Captain	3
1.9.3	Team Member	3
1.10	Technician.....	3
1.11	Technical Translator	3
1.12	Honesty, Transparency and Integrity	3
1.13	Isolation	3
1.14	Competition Task Areas.....	4
1.15	Competition Review/Debrief.....	5
1.16	Team Requirements	5
1.17	Fitness/Medical Suitability	5
1.18	Certificate of Qualifications	5
1.19	Personal Protective Equipment.....	6
1.20	Team Equipment	8
1.21	Official Language	8
1.22	Team Demographics.....	8
1.23	Competition - General Rules & Requirements	9
1.24	General Rules.....	9

1.25	Team Member Substitution.....	10
1.26	Penalties	10
1.27	Scoring	11
1.28	Debriefing/Information Sessions.....	11
1.29	Competition Task Specific Rules and Guidelines.....	12
1.30	General	12
1.30.1	Format Notes	12
1.30.2	Illness/Injury.....	12
1.30.3	Equipment Orientation	12
2.0	UNDERGROUND MINE RESCUE SCENARIO/SIMULATION.....	13
2.1.1	Format.....	13
2.1.2	Equipment.....	18
2.1.3	Technical Standards	18
2.1.4	Team Procedures, Roles, Responsibilities.....	19
2.1.5	Evaluation Criteria.....	25
3.0	UNDERGROUND FIREFIGHTING SCENARIO.....	27
3.1.1	Format.....	27
3.1.2	Equipment.....	33
3.1.3	Technical Standards	35
3.1.4	Team Procedures	35
3.1.5	Evaluation Criteria.....	40
4.0	FIRST AID SCENARIO.....	42
4.1.1	Format.....	42
4.1.2	Equipment.....	42
4.1.3	Technical Standards	43
4.1.4	Team Procedures, Roles, Responsibilities.....	43
4.1.5	Evaluation Criteria.....	44
5.0	HIGH ANGLE ROPE RESCUE SCENARIO.....	45
5.1.1	Format.....	45
5.1.2	Equipment.....	45

5.1.3	Technical Standards	46
5.1.4	Team Procedures, Roles, Responsibilities.....	46
5.1.5	Evaluation Criteria.....	47
6.0	THEORY ASSESSMENT	47
6.1.1	Format.....	47
6.1.2	Equipment.....	48
6.1.3	Technical Standards	48
6.1.4	Team Procedures, Roles, Responsibilities.....	48
6.1.5	Evaluation Criteria.....	48
7.0	TECHNICIAN BENCHING EQUIPMENT MAINTENANCE COMPETITION	49
7.1.1	Format.....	49
7.1.2	Equipment.....	49
7.1.3	Technical Standards	50
7.1.4	Technician Procedures, Roles, Responsibilities	50
7.1.5	Evaluation Criteria.....	51

APPENDICES

APPENDIX A1 – UNDERGROUND MINE RESCUE SCENARIO/SIMULATION

- APPENDIX A2 – CAPTAIN AND BRIEFING OFFICER REPORTS
- APPENDIX A3 – TABLET DATA

APPENDIX B – UNDERGROUND FIRE FIGHTING SCENARIO

APPENDIX C – FIRST AID SCENARIO

APPENDIX D – HIGH ANGLE ROPE RESCUE SCENARIO

APPENDIX E – THEORY ASSESSMENT

APPENDIX F – TECHNICIAN BENCHING EQUIPMENT MAINTENANCE COMPETITION

Questions regarding these rules may be directed to rules@IMRC2016.ca

1.0 OVERALL

1.1 Mission Statement

The International Mines Rescue Competition (IMRC) is a biennial event. The purpose of the IMRC is to present realistic simulations that will allow organizers to:

1. Evaluate skills required to perform rescue operations in a mining environment.
2. Judge participants in an open and transparent manner.
3. Provide feedback to all participants.
4. Promote Mine Rescue through improved communication, co-operation and knowledge transfer between responders, mine operators, suppliers, regulators and educators.

1.2 Notice of Rules Revisions

The 2016 International Mine Rescue Competition Organizing Committee may be required to revise or update the rules found in this or other pre-competition documents. Registered competing teams will be given notice of any revisions or updates to this or other rules documents. The current, standing rules documents will remain posted on the IMRC 2016 website prior to the competition. All scheduled future publications will be listed within this document and on the IMRC 2016 website.

1.3 Roles and Responsibilities

1.4 Chief Judge

- 1.4.1 The Chief Judge is responsible for the drafting, preparation and execution of all aspects of the IMRC. All Simulation Lead Judges, volunteers and support personnel are under the direction of the Chief Judge or his designated alternate. All scoring sheets are to be submitted by the Simulation Lead Judge to the Chief Judge for final review and scorekeeping. Any scoring disagreements that cannot be resolved amongst the Simulation Judges in their area of responsibility shall be presented to the Chief Judge for final decision.
- 1.4.2 For the 2016 International Mine Rescue Competition (IMRC 2016), the role and responsibilities of Chief Judge shall be carried out by the General Manager of Ontario Mine Rescue.

1.5 Simulation Lead Judge

- 1.5.1 Reporting to the Chief Judge, the Simulation Lead Judge is responsible for coordinating all Simulation Judges in their area of responsibility, and assisting in the interpretation of the Rules Governing the IMRC 2016. The Simulation Lead Judge will guide each competing team through their area of responsibility and ensure understanding of the given scenario by the team and/or Technical Translator. The Simulation Lead Judge is also responsible for ensuring that the field layout of their area of responsibility is reset after each team has competed, so that it is identical for each team.
- 1.5.2 For IMRC 2016, the role and responsibilities of Simulation Lead Judge shall be carried out by the individuals appointed by the Chief Judge prior to the event.

1.6 Simulation Judge

- 1.6.1 Reporting to the Simulation Lead Judge for each competition task, the Simulation Judges will be responsible for observing the actions of competing teams and scoring each team according to pre-determined requirements. Simulation Judges must attend the official judges meeting prior to the competition, where they will be provided with information on their duties and scoring areas of the competition.
- 1.6.2 Simulation Judges will be selected and assigned by the Chief Judge from the list of qualified individuals that submit an Online Judge Application via the IMRC 2016 website before the listed deadline.

1.7 Scorekeepers

- 1.7.1 Scorekeepers will be responsible for collecting and compiling the official scoring documents completed by Simulation Judges for each competing team at each competition event or task. The Scorekeepers will be stationed in an area of seclusion and will be in contact with the Simulation Lead Judges and Chief Judge only.
- 1.7.2 For the IMRC 2016, the role and responsibilities of Scorekeepers shall be carried out by the individual(s) appointed by the Chief Judge.

1.8 Scribe

- 1.8.1 The Scribe will follow each competing team through each competition task and shall be responsible for transcribing time specific actions of each competing team in English. Annotation of team actions will be made from the beginning of each scenario until the Simulation Lead Judge calls the problem “complete”. The notes compiled by the Scribe shall be used by Simulation Lead Judges as well as the Chief Judge to confirm the validity of competition scoring and eliminate judging errors.
- 1.8.2 For IMRC 2016, the role and responsibilities of Scribe shall be carried out by the individual appointed by the Chief Judge.

1.9 Competing Teams – Member Roles

- 1.9.1 **Incident Commander (Briefing Officer)**

- 1.9.1.1 The team Briefing Officer (Incident Commander) is ultimately responsible for oversight of teams while they work through simulated underground emergency tasks.
- 1.9.1.2 The actions of the team Briefing Officer as it relates to team competition events shall be judged and scored in conjunction with the team score.

1.9.2 Captain

- 1.9.2.1 The team Captain shall take charge of, and be responsible for, the discipline; general safety and work performed by his/her team; and should take orders only from the Briefing Officer.
- 1.9.2.2 The actions of the Captain as it relates to team competition events shall be judged and scored in conjunction with the team score.

1.9.3 Team Member

- 1.9.3.1 Each Team Member shall operate under the direction of the Captain at all times during all competition tasks.
- 1.9.3.2 The actions of the Team Members as it relates to team competition events shall be judged and scored in conjunction with the team score.

1.10 Technician

- 1.10.1.1 Competing Technicians will be responsible for diagnosing and repairing multiple pieces of emergency equipment during a separate Technician competition.
- 1.10.1.2 The Technician will not participate in any team task, exercise or event and will not contribute towards team scoring in any manner.

1.11 Technical Translator

- 1.11.1.1 For IMRC 2016, the role of the Technical Translator shall be carried out by an individual appointed in advance of arrival by the competing team. The Technical Translator will be responsible for following the team and converting both spoken language and written competition materials into the working language of the competing team. The goal of the Technical Translator role is to have the team hear the interpretation as if it were the original. Therefore, the Technical Translator must be an individual proficient in technical mining and emergency response terminology.

1.12 Honesty, Transparency and Integrity

1.13 Isolation

- 1.13.1 In the spirit of fairness and equality, teams taking part in the competition must not seek or share information in advance of participation pertaining to simulation events, exercises, tasks or test. Before the start of the contest all teams scheduled to participate in competition tasks on that day will be placed in isolation.
- 1.13.2 All members of the team including technical translators and other accompanying persons will also be isolated.

- 1.13.3 No other personnel will be allowed into the isolation area other than those approved by the Chief Judge.
- 1.13.4 The time and location of the isolation area will be announced prior to the competition date.
- 1.13.5 Teams in isolation will not be allowed to communicate with personnel outside of competition organizers by any means: visually, by means of phones, cells, radio, electronic devices, and social media. Posting news or information to social media or other online information sites (eg. Facebook, Twitter) prior to the completion of all competition field events is prohibited. In case of violation or intention to violate these rules, the team will be assigned negative (penalty points) and may be subject to disqualification.
- 1.13.6 Personnel who leave the isolation area will not be allowed to re-enter.
- 1.13.7 Teams that have completed competition field events are not permitted to communicate with any teams that have not yet completed the event.
- 1.13.8 Team members may take reference material into the isolation area. The team member may not use any of this reference material during competition tasks or while completing the theory exam. Contestants will not carry personal notebooks into the contest area.
- 1.13.9 Simulation Lead Judges, Simulation Judges and other competition officials are not allowed to be in contact with any competing team members, in particular to discuss issues related to the competition.

1.14 Competition Task Areas

- 1.14.1 A separate area will be provided for spectators to observe the teams during the competition. Only officially escorted spectators, photographers or news media will be permitted closer to the field exercise as approved by the Chief Judge.
- 1.14.2 All photographs of competition events and tasks will be taken by the designated event photographers. Photographs will be distributed to teams upon completion of the IMRC. Team photographers are permitted, however must stay within the assigned spectator's area.
- 1.14.3 All judges and officials shall be provided with a visible means of identification. No person except designated officials will be permitted to communicate with the teams performing or waiting their turn to do so.
- 1.14.4 Simulation Lead Judges, Simulation Judges or competition officials may not communicate with the competing team members or interfere with tasks unless a health & safety risk is identified.
- 1.14.5 Only Simulation Lead Judges, Simulation Judges or competition officials assigned to each particular competition task are allowed on the competition field for each specific event.
- 1.14.6 Following the field exercise, a brief Simulation Judges meeting will be held to ensure consistency between all of the Simulation Judges of that specific competition task or event.

- 1.14.7 Simulation Judges will complete their respective scorecards.
- 1.14.8 Simulation Judges will provide a written explanation of the merit and negative (penalty) points assigned.
- 1.14.9 After signing the scorecard, a Simulation Judge is not allowed to make any changes to it without consensus with the other Simulation Judges and the Chief Judge.
- 1.14.10 Simulation Lead Judges will collect the scorecards for their specific competition task or event and submit them to the Chief Judge.
- 1.14.11 Simulation Judges will judge in their assigned area only.
- 1.14.12 Simulation Judges must attend the official judges meeting prior to the competition. Following the official judges meeting, Simulation Judges are prohibited from communicating with members or affiliates of the competing teams.

1.15 Competition Review/Debrief

- 1.15.1 Debrief information sessions will be offered on the day following the awards ceremony. Debrief information sessions are for summary purposes only, not for the discussion of scoring or interpretation of actions. Following scoring of team actions by Simulation Judges there will be no appeal process.

1.16 Team Requirements

1.17 Fitness/Medical Suitability

- 1.17.1 All team members must have a medical assessment completed no more than 12 months prior to the competition. This assessment is to confirm a team member is physically fit, and capable of performing work while using breathing apparatus during Mine Rescue activities. This assessment is to be conducted and authorized by a medical professional.
- 1.17.2 Before the competition begins, medical professionals will confirm the fitness of each team member. No one will be permitted to participate in the team events without having been found physically fit by a medical professional. Personnel with severe colds or other ailments affecting normal breathing are not permitted to wear breathing apparatus upon direction of the medical professional.
- 1.17.3 All individuals participating in the competition must be self-insured in the event of an accident or illness. Each participant will take part in the competition at their own risk and responsibility.

1.18 Certificate of Qualifications

- 1.18.1 Each member of the team must be certified/qualified in Mine Rescue and recovery activities within their jurisdiction of work. In addition, team members must demonstrate the necessary physical and mental abilities to perform Mine Rescue work.

- 1.18.2 In jurisdictions where there is a certifying organization to regulate training, team members must present a certificate of training.
- 1.18.3 In jurisdictions where there is no certifying organization to regulate training, the Mine General Manager (MGM) or equivalent authority will provide a letter of qualification for the participating team members to confirm their proficiency.

1.19 Personal Protective Equipment

- 1.19.1 Competing teams must be properly dressed for emergency response simulation exercises with personal protective equipment including protective headwear, chin straps, protective eyewear, high visibility apparel, protective footwear and hand protection.
- 1.19.2 Competing teams must have personal protective equipment (PPE) that meets the requirements specified as follows.
- 1.19.3 Protective Headwear

Hard hats must have a fixture for a cap lamp and a chin strap. Reflective material for hard hats will be silver. Retro-reflective striping must be applied to the front, back and sides.

Hard hats must meet the requirements found in Ontario Regulation 854, Mines and Mining Plants and applicable test requirements for at least a Type 1 Class C approval – impact protective headwear that does not provide dielectric protection.

All hard hats must meet at least one of the following standards:

- a) Canadian Standards Association standard CAN/CSA – Z94.1-05, Industrial Protective Headwear – Performance, Selection, Care and Use.
- b) American National Standards Institute, standard ANSI – Z89.1-2003 Safety Requirement for Industrial Head Protection.
- c) ANSI/ISEA (International Safety Equipment Association) – Z89.1-2009

Please note, all hard hats should be affixed with an attachment point for a cap lamp (miner's lamp). Any team unable to obtain such an attachment should notify IMRC 2016 organizers to discuss alternatives.

1.19.4 Protective Eyewear


Protective eyewear must be safety spectacles and have permanently affixed side shields. Protective eyewear must fit properly and manufacturer's recommendations for use must be followed. All eye protection must meet one of the following standards:

- a) Canadian Standards Association, standard CAN/CSA – 07 Eye and Face Protectors.
- b) American National Standards Institute, standard ANSI 03 and/or Z87.1-10.

1.19.5 High Visibility Safety Apparel

Safety apparel must be Class 3, Level 2 coveralls or pants and sleeve shirt with the following features:

- a) Be made of fluorescent background material
- b) The apparel must have retro-reflective striping that measures 50 millimetres in width
- c) The striping must entirely circle each arm and each leg just below the knee) as well as the waist
- d) The striping must be arranged in two vertical lines on front extending over the shoulders and down to the and be arranged in an X on the back portion covering upper body.
- e) Team members must have their team number attached to the left arm at the shoulder (starting with team captain, #5 for the vice-captain, #6 for the spare finishing with #7 for the briefing officer)
- f) The apparel must be flame resistant and suitable for exposure to flash fires or short duration flame exposure.

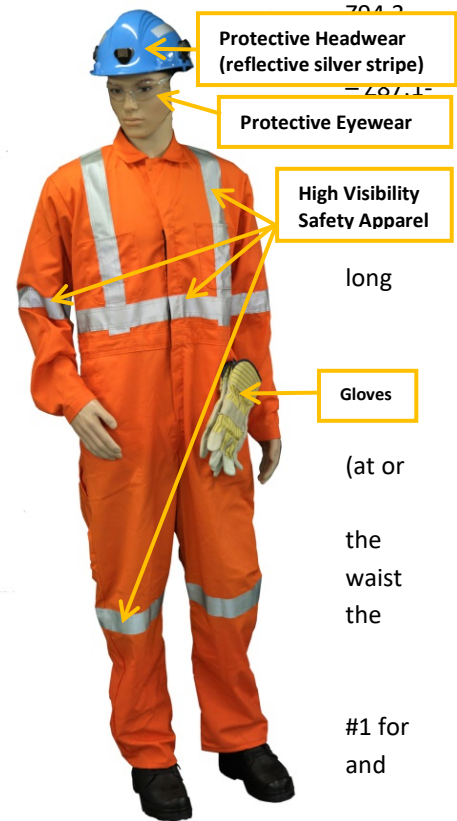

All safety apparel must meet the following standards:

- a) Ontario Regulations 854 Sections 262 (2), 263 (2) and 263 (3)
- b) Canadian Standards Association standard CAN/CSA – Z96-09

1.19.6 Hand Protection

Gloves should provide protection from friction, cuts and punctures. Gloves must be suitable for a variety of tasks that may include rope work, firefighting and the use of a variety of hand tools in underground and surface environments. Different types of gloves may be used in each simulation.

1.19.7 Protective Footwear

Protective footwear must be rubber, leather or ballistic nylon. Rubber boots must have metatarsal protection, puncture resistant soles and meet CSA Grade 1 impact requirements. Leather or ballistic nylon boots must be omega rated, have puncture resistant and electric shock resistant soles, integral or external metatarsal protection and meet CSA Grade 1 impact requirements as shown below.

All safety footwear must meet the following standard:

- a) Canadian Standards Association standard – CAN/CSA – Z195-09 Protective Footwear



1.19.8 Standard

Personal Protective
Equipment

The following items will be supplied during IMRC 2016 field tasks or events:

- a) Cap Lamps
- b) Mine Rescue travel restraint belt
- c) Cap lamp battery pouch (if required)
- d) Link line
- e) Medical examination gloves

1.20 Team Equipment

1.20.1 Team Supplied:

- a) PPE as per above

1.20.2 IMRC 2016 Supplied:

- a) Miners belts
- b) Link lines
- c) Cap lamps (with pouch)
- d) Medical examination gloves
- e) All rescue equipment required for simulations

1.21 Official Language

1.21.1 The official language for all of the events and communications will be English. Every effort will be made during competition task planning to minimize any disadvantage to competing teams due to a lack of proficiency in English or the use of a Technical Translator.

1.22 Team Demographics

1.22.1 Team Member Requirements – each candidate must be:

- a) A minimum age of 18 years old
- b) In good health and physically fit
- c) Clean shaven, with no facial hair to interfere with the facemask seal
- d) Calm and self-controlled in an emergency or a dangerous event
- e) Known to be of good judgment and initiative
- f) Capable of performing long, arduous and physical labour
- g) Familiar with underground mining conditions and practice
- h) Certified in first aid training
- i) An employee of a mining company/government agency.

1.23 Competition - General Rules & Requirements

1.24 General Rules

- 1.24.1 There will be a predetermined allotment of time, prior to the day of scheduled competition events, for each team to review the equipment that may be used in the competition(s). This equipment review period will be assigned by competition organizers to coincide with the IMRC 2016 schedule of events.
- 1.24.2 The IMRC 2016 Overall Team Competition will consist of five available scored events. Each team must participate in four of the five available team events to be entered in the Overall Team Competition rankings. Three team events are mandatory with the fourth team event being a choice between one of two events. All of the team events will have a weighted scoring value contributing to the Overall Team Competition scoring as follows:
- a) Team Underground Mine Rescue Simulation (**Mandatory**) - 40%
 - b) Team Firefighting (**Mandatory**) – 30%
 - c) Team Theory Exam (**Mandatory**) – 10%
 - d) Final Scoring Task – 20%
 1. (**Option 1**) Team First Aid
 2. (**Option 2**) Team High Angle Rope Rescue
- 1.24.3 Teams are encouraged to participate in all five events. Their fifth event will not count in the Overall Team Competition score, but will qualify for the awards associated with the individual event.
- 1.24.4 Teams electing not to participate in the Overall Team Competition are still eligible for the awards associated with the individual events in which they participate.
- 1.24.5 Each competing team will be comprised of seven team members:
1. One Incident Commander (Briefing Officer)
 2. One Captain
 3. One Vice Captain and
 4. Four team members.

Upon following registration and prior to the commencement of competition tasks, teams must clearly define the seven individuals selected to compete and those individuals in a non-competing spare or reserve role.

- 1.24.6 Teams may also include a Technician to compete in the individual Technician Competition. All other people travelling with the team will be considered spectators and will be restricted from the competition designated task area. All spectators will be guided to the competition task viewing area.
- 1.24.7 Technical Translators, for the purpose of assisting teams during competition tasks, will not be provided by the IMRC 2016 organizing committee. Technical Translators are in addition to the seven competing team members outlined above. Technical Translator duties are to provide translation only. They may not assist with competition tasks or discuss team actions with competing team members.
- 1.24.8 Technical Translators will have equivalent access to the designated task areas as the competing team members.

1.25 Team Member Substitution

- 1.25.1 If a medical professional determines that a team member is medically unfit to participate in the event, a substitution will be allowed. The unfit team member will be allowed to switch positions with their spare team member. All substitutions must be approved by the Chief Judge prior to the team leaving isolation.

1.26 Penalties

- 1.26.1 Prior to commencement of each competition problem, a check based on direct observations shall be made to determine whether any of the team members are unfit to participate in the competition task. Where there are reasonable grounds to believe any physical or mental factor renders a team member unfit to compete, the Chief Judge will investigate. If the Chief Judge agrees, the team member will be disqualified and the team may face further penalty up to and including disqualification.
- 1.26.2 The Chief Judge will investigate when there are reasonable grounds to believe that a person has attempted to assist/influence a team by providing information related to any part of the competition, prior to or during a competition problem. If the Chief Judge deems that such a transgression has occurred, the team may face penalties up to and including disqualification.
- 1.26.3 The Chief Judge will investigate when there are reasonable grounds to believe a team or member received information concerning a competition problem. If the Chief Judge deems that such a transgression has occurred, the team may face penalties up to and including disqualification.
- 1.26.4 Information or pictures about the competition cannot be posted to digital communication channels or social media outlets until the awards ceremonies are complete. The Chief Judge will investigate if any team, team member or team representative is found to have posted competition information to digital channels or social media prior to such a time. If the Chief Judge deems that such a transgression has occurred, the team may face penalties up to and including disqualification.

- 1.26.5 The Chief Judge will investigate if any team, team member or team representative causes disruption during the competition. If the Chief Judge deems that such a transgression has occurred, the team may face penalties up to and including disqualification.
- 1.26.6 Any penalty applied will be decided by the Chief Judge. Teams will not be allowed to appeal the decision or penalties assessed. All decisions will be final.

1.27 Scoring

- 1.27.1 Examples of performance checklists (scoresheets) with merit/penalty values (scoring points) will be provided to registered teams in advance of IMRC 2016 for training purposes.
- 1.27.2 Interpretation and scoring in each competition event will be pre-determined by IMRC 2016 organizers and agreed upon by Simulation Lead Judges and Simulation Judges in advance of the event and at the judge's pre-competition meeting.
- 1.27.3 The Simulation Lead Judge and Simulation Judges for each competition event will discuss each competing team's performance and must reach consensus on the scoring of each task.
- 1.27.4 The Chief Judge will have final oversight on the interpretation and scoring of the actions of the teams. The decision of the Chief Judge may supersede the evaluation of the Simulation Lead Judge and Simulation Judge for that competition task and will be recognized as the final ruling in the event of a disagreement regarding the scoring.
- 1.27.5 Competing teams will not be permitted to appeal the scoring or decisions of the Simulation Judges, Simulation Lead Judges or Chief Judge.
- 1.27.6 The Chief Judge and Simulation Lead Judges shall be the only people in contact with the Scorekeepers.

1.28 Debriefing/Information Sessions

- 1.28.1 Competing teams and technicians will be provided with an opportunity for a debriefing information session on the day following completion of the competition awards ceremony.
- 1.28.2 The purpose of the debriefing information session is to provide feedback to all competing teams.
- 1.28.3 At the debriefing information session, competing teams will be provided with the following:
- a) A scoresheet summarizing the scoring of all competing teams in all tasks
 - b) A copy of their own scoresheets including Simulation Judge written comments and Scribe notes
 - c) An opportunity to discuss their actions in the context of the intended competition task requirements.

1.29 Competition Task Specific Rules and Guidelines

1.30 General

1.30.1 Format Notes

- All emergency simulations will use live infrastructure including compressed air, water, ventilation, radio communication and ground support.
- All people encountered in underground workings are to be treated as part of the emergency scenario unless visually identified as a Judge
- Order of Competing Teams: Will be drawn by lottery prior to the date of the competition (date to be determined). Teams travelling from the same jurisdiction or country will be drawn together and complete each task following one another to prevent any potential for information sharing.
- The Chief Judge and Simulation Lead Judge with the assistance of a committee will develop and setup the simulation
- Once developed, the simulation will be sent for an external (Non-Canadian 3rd Party) technical expert review to ensure procedures are realistic
- Where possible any simulations underground that are present will be simulated by an actual means, such as smoke, gas readings, heat etc. When this is not possible, these will be indicated by a visual or symbolic means.
- Simulation victims will be made-up using casualty simulation visual effects to show any injuries

1.30.2 Illness/Injury

- Any Mine Rescue Team member (Competitor) that experiences unexpected illness or injury of any form during the competition scenario must immediately notify the nearest Simulation Judge who will then inform the Lead Simulation Judge.
- Simulation or assignment task “measured time” will be paused during the evaluation of any injuries or illnesses in fairness to the competing team.
- The Simulation Lead Judge will determine whether it is safe for the team member (competitor) to continue with the task, and therefore will also determine whether the Mine Rescue Team may proceed with the remainder of the task. It is the goal of both the IMRC Judges and competing teams to help every team achieve the goal of completing each task, however this will not be done at the expense of health or safety.

1.30.3 Equipment Orientation

- Location:

Lo-Ellen Park Secondary School, Gymnasium
275 Loachs Rd, Sudbury, ON P3E 2P8
- All teams will be allocated a 2-hour Equipment Orientation Session on either Sunday August 21st or Monday August 22nd
- All teams requiring an English translator must bring their Technical Mining Translator to the equipment orientation
- Where possible, teams will be grouped with other teams speaking the same native language to help utilize translators more effectively.

- Orientation sessions will demonstrate all equipment that may be used during the competition. Some equipment demonstrated may not be used, it is the responsibility of teams during each emergency to determine what is required.
- Demonstrations will include:
 - Inspection of equipment
 - Hazards of operating equipment
 - Proper operating procedure
 - Proper shutdown procedure
 - Competitors (Mine Rescue Team) hands-on time
 - Questions

2.0 UNDERGROUND MINE RESCUE SCENARIO/SIMULATION

2.1.1 Format

General

- The Underground Mine Rescue Scenario is mandatory for all teams participating in the 2016 IMRC Overall Team Competition.
- Task will be carried out in an inactive underground hard rock (base metal) mine
- Location:

Vale Mine 114 Orebody

(Coordinates: 46.489239, -81.066171 or 46°29'21.3"N 81°03'58.2"W)

- Mine Maps/Plans will be provided (electronic copies) to teams for reference no later than 1 month prior to the competition.
- Underground photos/video will be provided for simple visual familiarization purposes no later than 1 month prior to the competition.
- Site Surface Photos:







Field Setup

- In the workings of the underground mine (simulation field) it is important for teams to prepare for a very different experience than previous International Mine Rescue Competitions. Placards and judges will **NOT** be used to convey information about the condition of any of the below where possible. It is the intention of IMRC 2016 to allow teams to interact with the mine environment as they would in an underground emergency:
 - Casualties/Victims: Any information pertaining to these individuals must be obtained either through inquiry by the Incident Commander (Briefing Officer) prior to or during the emergency, or through active first aid engagement by the Mine Rescue Team. On both live casualties/victims (actors) and simulated casualties/victims (manikins/dummies) injuries will be displayed visually by makeup/moulage, or through verbal or physical communication.
 - Machines, objects and their state: Equipment and objects are to be interpreted as found. For example, if the scenario calls for the Mine Rescue Team to come upon a piece of running mobile equipment, the equipment will actually be present and running in the mine. In this example, Mine Rescue Teams are to approach such equipment with caution, turn off or remove power to the unit and remove any other hazards before passing or working around the equipment.

- Conditions in headings and the state of ground (rock) support: All travelways used during the competition will adhere to Ontario legislation, best practice and Vale standards with respect to ground (rock) support, and teams will be physically prevented from entering unsupported or unstable areas.
- Physical hazards: Common hazards such as debris, flooded areas, waste rock, garbage or confined workings will appear in the mine where required. Teams are to interpret whether these areas can be safely navigated, whether work is required to remediate the area for safe work, or whether the hazard is unsafe to pass. For example, a depression in the mine drift resulting in a 1ft deep pool of water can be safely navigated on foot, however a sump area containing 15 ft of water would be deemed impassable unless a means to evacuate the water was present.
- Gas concentrations and/or smoke: Please note, gas concentrations will not be given to Mine Rescue Teams by Judges or via placards. Rather, artificial gas readings will be live-transmitted to gas monitoring devices carried by Mine Rescue Teams. It is the responsibility of the Mine Rescue Team to check the device for gas concentrations where necessary and react appropriately to any alarms that occur.
- Where it is not possible or fair to expect teams to interpret the environment without assistance, Mine Rescue Teams will be instructed during Equipment Orientation to look for large symbols or signs in the mine to indicate a specific condition.

Fresh Air Base

- Will be situated in an assured supply of fresh air near the place of emergency. May be located on either surface or underground depending on the nature and location of the emergency.
- At the Fresh Air Base there will be 1 member of the team, Incident Commander (Briefing Officer), who will perform the following duties:
 - Interacting with specialists and leadership of the mine (Control Group)
 - Communicating with the Mine Rescue Team;
 - Annotating a map of the emergency area including all Mine Rescue Team findings;
 - Keeping a log-book of emergency operation;
 - Analyzing conditions in the place of emergency in order to prevent complications and ensure safety of team members;
 - Interacting with reserve teams (if necessary);
- Incident Commander (Briefing Officer) at the Fresh Air Base will not have visual contact with the Mine Rescue Team on the field.
- In the case of a performing Mine Rescue Team returning to the Fresh Air Base, the Incident Commander (Briefing Officer) may either assist the Mine Rescue Team or stay at their communication station. When the team leaves the Fresh Air base the Incident Commander (Briefing Officer) must return to their communication station.
- Incident Commanders (Briefing Officers) stationed at the Fresh Air Base do not need to be equipped with their own respirators.
- The Incident Commander (Briefing Officer) may **NOT** substitute with a Mine Rescue Team member once the team has begun the assignment. Accommodations may be made in the event of injury or illness as previously specified, though this is not guaranteed and remains at the discretion of the Chief Judge.

2.1.2 Equipment

General

- Underground rescue teams will be supplied with identical rescue equipment
- Field test and procedures will be provided in advance
- Minimum Equipment Provided by organizers:
 - Self-contained closed circuit breathing apparatus (Drager BG4). Please see section 6.2.5, teams are not required to be proficient in the use of the BG4. If teams have concerns regarding the breathing apparatus, they should contact IMRC 2016 organizers as soon as possible.
 - Electronic Gas monitoring system (Industrial Scientific MX6, Drager x-am 5000, or alternate).
 - Fully equipped First Aid Kit (Medical bag), rescue basket and spine board
 - Team member reserve (backup) breathing apparatus
 - Casualty (victim/injured person) rescue breathing apparatus (Portable Resuscitator). CAREvent DRA or other.
 - Captain's notebook and/or clipboard including mine maps/plans
 - Communication devices (eg. Wireless radio)
 - Firefighting equipment (eg. extinguishers, hose & nozzle, AFFF, etc.)
 - Cap lamps (miner's lamp). Please note, all hard hats should be capable of attaching such a lamp as specified in 4.3.3
- Minimum Equipment required by Teams
 - Personal protective equipment outlined in section 4.3 of the "Rules Governing IMRC 2016" is the responsibility of each team member
 - Team linking device for low-visibility
- Additional/Supplementary Rescue Equipment
 - The Fresh Air Base may be furnished with supplementary rescue equipment (pneumatic lifting bags, hydraulic and pneumatic jacks, scissor expander, rescue rope, pyrometer, thermal imaging (IR) camera, pickaxe, axe, hand saw, etc.) as well as a standby breathing apparatus that can be substituted if one of breathing apparatuses operated by the team is failed.
 - The requirement for use of this supplementary equipment will be dictated by the scenario and decision of the Mine Rescue Team. Any equipment likely to be required will be presented to teams during the Equipment Orientation meeting to provide an equal understanding of when the equipment would be required.
- Failures
 - When a breathing apparatus operated by a Mine Rescue Team fails for reasons out of the team control (unrelated to misuse or incorrect operation), the time count stops and the defective breathing apparatus is substituted with an functioning unit.

2.1.3 Technical Standards

General

- No applicable technical standards are required to be studied at this time.

2.1.4 Team Procedures, Roles, Responsibilities

General

- Each participating team shall be made up of **five rescuers** who will be wearing breathing apparatus underground, as well as one Incident Commander (Briefing Officer) who will be stationed on surface at the Fresh Air Base.
- The team members participating must be registered before leaving isolation
- Teams must explore underground workings without the assistance of any Judges.
- The scope of tasks that must be completed during the simulation include:
 - Team preparation and donning of the breathing apparatuses
 - Team preparation of standard and auxiliary equipment to be taken underground
 - Establish the teams assignment, which may include but are not limited to the four main priorities of mine rescue and recovery work, both fire and non-fire:

Priorities during an Emergency

1. Ensure the safety of all Mine Rescue Team members at all times in all situations
2. Ensure the safety and safe evacuation of known Casualties (victim/injured persons)
3. Fight and eliminate all known fire and combustion related hazards in the underground mine
4. Examine the underground mine for concentrations of gas contaminants that prevent the safe operation of the mine and restore proper ventilation when possible.

Casualties (Victims/Injured Persons)

- Location found must be noted on Captain's map as well as Incident Commander (Briefing Officer) map
- All casualties (victim/injured persons) not located in permanent refuge chambers safe from the emergency must be evacuated/transported to the surface Fresh Air Base
- Casualties/victims/injured persons found in contaminated atmospheres must be immediately protected with a rescue breathing apparatus if available for transportation. If no rescue breathing apparatus or self-rescuer apparatus is available, thought must be given to the nearest source of fresh air to temporarily station the individual.

Mine Maps/Plans

- Two annotated Mine Maps/Plans are to be created during the simulation, one by the Mine Rescue Team and the other by the Incident Commander (Briefing Officer)
- Only information related to the emergency must be noted on the mine maps/plans. The following information must be marked on the map or specified on the Captain's notes
 - Location of gas and temperature measurements
 - Location of missing persons (victims/casualties)
 - Location of hazards

- Mine Rescue Teams do not need to mark on maps/plans the location of stops to check reserves of oxygen and physical condition of rescuers, however the time that these checks occurred must be noted on either the map or Captain's notes
- Any infrastructure, including but not limited to compressed air, water, radio, ground support and ventilation that is functioning normally does not need to be specially noted on mine maps/plans
- Any infrastructure, including but not limited to compressed air, water, radio, ground support and ventilation that has been altered, disrupted or destroyed due to the emergency must be noted on the mine maps/plans
- The scenario will be limited to working on the main travel way levels but it may include boreholes, shafts and raises that could influence the ventilation system changes.
- On completing the task, the Mine Rescue Team Captain and Incident Commander (Briefing Officer) will be provided time for a short discussion to finalize their mine plans/maps prior to presentation to the Judges. Both maps will be compared and evaluated to their similarity and then scored.

Hazards

- Any hazard to the safety of the Mine Rescue Team that is encountered in the underground mine must be eliminated and reported to the Incident Commander (Briefing Officer) prior to proceeding past the hazard. Preventing exposure of the Mine Rescue Team to a life threatening hazard takes first priority over any other tasks. Hazards include, but are not limited to:
 - Unsupported ground/rock
 - Explosive concentrations of gas
 - Live fire
 - Electrical hazard
 - Flooding
 - Unsafe/Unsecured equipment
 - Operating machinery
- If at any time the Simulation Lead Judge feels that a team members safety may be compromised the action will be stopped and re-direct (penalty) points will apply

Fires

- When a mine rescue team encounters a **non-combatable** fire it should seal the fire without delay and regulate ventilation regime so that to restrict the air flow to the fire and prevent it from further advance.
- Fire-fighting rescue actions are carried out with the aim to salvage endangered persons, mitigation of the fire expansion, extinguishing of the fire with use of active or passive measures.
- Active putting out of fires consists in its direct extinguishing e.g. by flooding with water or hydraulic filling, use of extinguishing agents (foams, powders), etc. Passive extinguishing consists in sealing of the region where the fire has occurred by erection of sealing walls (dams) and, if possible, supplying of inert gases to the encapsulated area.
- Fire-fighting rescue actions should comprise actions aimed at active extinguishing of fires while keeping the rescuers on the fresh air side when possible
- Active extinguishing of fires is not allowed under the following conditions:
 - When an explosive concentration of gas is present

- When the atmosphere is too hot to proceed
- When excessively high temperature prevents from application of active methods for extinguishing of the fire in the areas with no methane hazard the rescue team should restrict inflow of air to the fire zone by erection of barricades (dams).
- For zones with the methane hazard where active extinguishing of the fire proves infeasible the rescue team should embark on sealing of the fire zone with use of isolating barricades (dams) of explosion-proof design.
- Rescuers are prohibited to enter fire zones where the temperature exceeds 60°C.

Incident Commander (Briefing Officer)

- Prior to (and during) the emergency, an unseen group of mine administrators (“Control Group”) will have ultimate authority over the site and emergency response plan. This group has given responsibility for all Mine Rescue Team activity planning to the Incident Commander (Briefing Officer), however at any time they may direct the Incident Commander (Briefing Officer) to change his/her designated plan to align with the overall site emergency response plan. In this way, the Incident Commander (Briefing Officer) reports directly to this group and must obey their instructions when presented, however he/she has the freedom to proceed as they see fit in all other circumstances. During the competition, instructions from this group will be presented to the Incident Commander (Briefing Officer) by a Judge or via phone/radio communications.
- The Incident Commander (Briefing Officer) Simulation Judges will take the Incident Commander (Briefing Officer) into a separate room during the time the pre-use equipment testing by the respective team is being performed. Mine plans and a copy of the emergency narrative (record of events that have taken place up to that point) will be made available to the Incident Commander (Briefing Officer). The Incident Commander (Briefing Officer) may ask any question of the Judge, and any reasonable question will be answered, but a sense of urgency must prevail.
- Care must be taken that the Judge remains available for any questions for exactly the same length of time in each case. Sufficient time will then be allowed for the Incident Commander (Briefing Officer) to study the mine plans and the narrative.
- The Incident Commander (Briefing Officer) will be responsible for detailing the proposed assignment for the Mine Rescue Team being deployed. This proposed assignment will be evaluated prior to notifying the Mine Rescue Team.
- The Incident Commander (Briefing Officer) Simulation Judges will then present detailed (complete or partial) written instructions to the Incident Commander (Briefing Officer), outlining the mandatory team assignment. This is done to ensure that each Mine Rescue Team begins the task with the same information so that they may be equally judged from that point forward. The Incident Commander (Briefing Officer) and Judges will discuss these instructions to be sure the Incident Commander (Briefing Officer) understands them and the reasoning behind them. Any differences between the Incident Commander (Briefing Officer) plan and mandatory task plan will result in a penalty being applied to the overall scoring.
- The Technical Mining Translator that attends the competition with each team will be stationed with the Incident Commander (Briefing Officer) at all times. The Translator will be responsible for translating all discussion between the Incident Commander (Briefing Officer), Judges and radio communication with the Mine Rescue Team.


Ventilation

- Ventilation changes are considered to be any combination of stopping, starting or redirecting the airflow/current within the mine
- Re-direction of the air current should be made by means of erection temporary stoppings, breaking existing ventilation installations, regulating air flow.
- Before changes are made to ventilation, Mine Rescue Teams must receive permission from the Control Group (mine management authority) through a request from the Incident Commander (Briefing Officer).
- It is permitted to change ventilation when all accessible areas have been explored;
- To direct airflow, containing irrespirable gases or explosive air-gas mixture through unexplored areas is strictly prohibited;
- When passing ventilation constructions a team should maintain the existing regime of ventilation;
- Regulating airflow to control a fire is considered as a ventilation change. ;
- When breaking a brattice (curtain) irrespirable or explosive gas mixture is not to penetrate beyond barricade;
- While controlling the ventilation system a team should exclude the possibility of penetration air current, containing explosive gas mixture to areas where may exist sites of ignition, sparking or smoldering;
- It is permitted to ventilate unexplored areas provided permission is given to the Incident Commander (Briefing Officer) by the Control Group (mine administration officials)

Tasks

- Teams must don their primary breathing apparatus and be under respiratory protection prior to entering any area of known respiratory contamination
- Upon entering an area of known respiratory contamination, a survey of gas concentrations must be taken for the following contaminants:
 - Carbon Monoxide – CO
 - Methane – CH₄
 - Oxygen – O₂
- It should be noted, the hard rock mine in which the Underground Simulation is being conducted does not have a history of methane contamination.
- While re-entering the zone where gas testing has already been performed there is no need to perform testing again, provided that ventilation conditions were not changed.
- Upon first entering an area of known respiratory contamination, an apparatus check is required.
- Additional location for air quality (gas concentration) checks include:
 - At the shaft (or portal/ramp) entrance
 - After crossing a ventilation dam/barricade (in front of and behind the dam) if conditions appear to have changed
 - Locations where victim/casualties are found
 - First appearance of smoke
 - Location of fire and after having it put out
 - Locations where the team carries out tasks
 - Areas of confined space or suspected oxygen deficiency

- Where possible during the Underground Simulation heat will be represented by an actual heated environment. If, during the Underground Simulation, the creation of an actual heated environment is not possible, the simulated conditions of “heat” will be indicated by displaying a symbol such as the following:

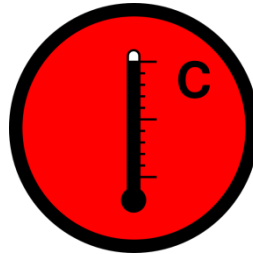

- Upon entering an area of elevated ambient temperatures, a survey of climactic conditions must be taken via the following readings:
 - Dry Bulb Temperature
 - Wet Bulb Temperature
- Temperature readings are used determine the maximum allowable working time for Mine Rescue Teams according to the following chart which will be provided to each team:

Mine Rescue Heat Exposure Standard														
W	38								19	19	19	19		
	37								20	19	19	19	19	19
	36							22	22	21	20	20	19	19
	35							24	23	22	22	22	21	20
	34							27	26	25	24	23	23	22
B	33							29	28	27	27	26	25	24
	32					33	32	31	30	29	28	27	26	26
	31					38	36	35	33	32	31	30	29	28
	30				46	44	42	40	38	36	34	33	32	30
	29				53	50	48	45	43	41	39	38	36	34
u	28			63	60	57	55	52	50	47	45	43	41	39
	27			72	69	66	63	60	57	54	52	49	47	45
	26		87	83	79	75	72	68	65	62	59	56	54	51
	25		99	95	90	86	82	78	75	71	68	65	62	59
	24	119	114	108	103	99	94	90	85	81	78	74	71	67
m	23	*	*	*	118	113	108	103	98	93	89	85	81	77
		24	26	28	30	32	34	36	38	40	42	44	46	48
p.														
Dry Bulb Temp.														

Cross-referencing the Wet Bulb and Dry Bulb temperatures indicates the maximum time exposure in minutes. Exposure limits include time for entry, exit and rest breaks. Exposure limits must not be exceeded.

- Where possible and appropriate for ventilation conditions, smoke will be represented by an actual smoke or low-visibility environment. Smoke or low-visibility environments will be created by mechanically generated smoke to ensure consistent quality.
- When Mine Rescue Teams are travelling in areas of low or zero visibility, teams must link or connect all members to ensure the safety of all members at all times. Linking or connecting in low visibility

must notify all other team members if any team member becomes separated from the team or experiences duress. Teams may link or connect in low visibility in the following ways:

- While carrying the rescue basket, all members are considered linked or connected. If the Captain does not carry the rescue basket, the Captain must be fastened to the rescue basket by some other means.
- Through the use of a linking rope, lanyard, cord, elastic or other device by which all members are connected to one-another. Teams may use the rope, lanyard, cord, elastic or other device that is utilized in their home jurisdiction.
- Teams are not considered linked or connected while holding a rescue basket that is being transported by a rolling cart or vehicle.
- Teams may disconnect from one another when performing a task (eg. building a ventilation barricade) at a fixed location but must be linked when advancing or returning as a team
- The act of active firefighting is considered a task as defined above

Team Safety

- Every 20 minutes the team should stop and the Captain must check the reserve of oxygen in breathing apparatuses of each rescuer, including his/her own, as well as their physical condition.
- If the oxygen reserve in a breathing apparatus of any team member drops below 25% of the initial value, the Captain must report the situation to the Incident Commander (Briefing Officer) and determine the safest plan of action for returning to the Fresh Air Base
- Captain must assist team members in the check of their face mask seal initially upon donning the breathing apparatus and must re-check after travel through confined spaces or ladderways.
- Rescuers must demonstrate a sense of urgency at all times, but are not permitted to run while they travel through the mine simulation

Captain

- When arriving at an assigned worksite or destination, the Captain must provide feedback to the Incident Commander (Briefing Officer) regarding findings and measurement results.
- Roof of explored workings should be visually checked in the following cases: at locations of fires prior to commencements of the fire extinguishing and after having it put out, at each crossing of the fire location, at rock falls, prior to erection of a dam (barricade), at the face end and prior to erection of props to strengthen roof support of the working. Locations of rock or ground issues must be marked on the maps. As the simulation is being conducted in an underground hard-rock base metal mine, where active or passive ground support has been installed it shall be considered competent by visual inspection.
- Captain should continuously supervise activities of all members of his team during the rescue jobs. Captain may participate in jobs assigned to the rescue team unless it restricts his abilities to look after safety of all the team members.
- Mine Rescue Team members are not allowed to go away from the workplace of the team or to carry out any jobs without a previous consent of the team Captain.
- When transportation of injured persons via already explored roads proves infeasible they may be evacuated through unexplored workings.

- Prior to crossing a low passage all team members shall take breathing apparatuses off their backs. While covering the passage all team members **do not** need to be connected together by means of a rescue rope. When an injured person on a stretcher is hauled through a low passage it is essential to take extreme care of his safety.
- Rescuers are not allowed to go away from the workplace of the rescue team or to carry out any jobs without a previous consent of the team Captain
- Upon completion of the task and arriving back to the rescue fresh air base the team Captain reports to the Incident Commander (Briefing Officer) that the team is back and outlines how the task was completed with own comments and remarks.
- Only the team Captain may give the order to remove facemasks and request the team remove oxygen once back at the Fresh Air Base

Communication

- The rescue team on its way to the location of assigned rescue jobs, during execution of such jobs and on their way back must attempt to remain in continuous voice communication with the Incident Commander (Briefing Officer). In the event that communication capability is lost while advancing or retreating from the mine, the Mine Rescue Team must return to the last location of functioning voice communication to notify the Incident Commander (Briefing Officer). Mine Rescue Teams may proceed into areas containing no voice communication capability provided the Incident Commander (Briefing Officer) is notified and a strict time limit for return to the communication point is established.
- When voice communication is interrupted because of a known issue, Mine Rescue Teams should attempt to repair the system or seek permission to continue without voice communication.

2.1.5 Evaluation Criteria

Equipment

- Teams will **not** be evaluated on the pre-use testing (field test) of the primary Mine Rescue Team breathing apparatus (Draeger BG4). This is to ensure fairness for teams that do not use the BG4 within their home jurisdiction. All BG4 breathing apparatus provided to the team may be considered ready-to-wear, at which point teams may don the apparatus as instructed during orientation. In the interest of fairness, all teams are given the opportunity to begin under oxygen on a level playing field, after which time how they perform in the emergency scenario will determine how they are scored.
- Teams will **not** be evaluated on the post-use service (cleaning & function test) of the primary Mine Rescue breathing apparatus (Draeger BG4). This is to ensure fairness for teams that do not use the BG4 within their home jurisdiction. All cleaning and service of Draeger BG4 breathing apparatus will be done by Draeger personnel.

Tasks

- Competitors (Mine Rescue Team Members) are encouraged to carry out tasks as safely, efficiently and quickly as they normally would during an actual mine emergency in their home jurisdiction. However, because all tasks are being evaluated for completion or quality, competitors must ensure their activities can be viewed clearly by either an in-person Judge or monitoring camera, or that their

work can be inspected once the team has left the task area. As often as possible, verbal communication of tasks between Competitors and Judges will not be required or encouraged to remove any disadvantage to non-English speaking teams.

- Simulation Judges will follow the team's progress on the floor and will be responsible for judging proper team procedures.
- Judges will remain in fresh air where possible and if not will be provided with an assured supply of fresh air. Use of thermal imaging cameras for evaluation can be used where conditions allow.
- The underground simulation will be laid out in such a way that teams will be able to navigate through the scenario with little to no assistance from the Judges.
- Unlike previous International Mines Rescue Competitions, where possible the "completion" or tasks will be determined by the Mine Rescue Team rather than a Judge. Teams must balance the efficient and timely completion of a task with the quality required to achieve the goal, as they will be evaluated on both aspects. For example, if an object must be lifted off of a pinned casualty/victim, the Mine Rescue Team may choose to lift only the minimum height required to scrape the person from underneath without supporting or stabilizing the load. This may appear to save time, however the Mine Rescue Team will be evaluated as having done poorly with respect to safety, casualty care and task planning.

Underground Time Limits

- The underground simulation will have a time limit determined by the Chief Judge and Lead Underground Simulation Judge
- Teams will be advised of the time limit prior to simulation
- Teams will be advised to get out of oxygen once the time limit has expired identifying the end of the problem
- Once the team is directed to get out of oxygen, the team will not qualify for any potential remaining merit points available in the simulation
- The pre-determined time limit will be established to allow teams more than sufficient time to complete the entire problem or task, should they fully understand their objectives and work towards achieving them. It is important to note, the time limit is not intended to be utilized as in previous International Competitions to stop teams from completing the task. The time limit is reserved as a last resort by the Simulation Lead Judge to remove a competing team from the field where they have clearly demonstrated a lack of progress towards the task specific goals. This must be done to ensure the continuation of the competition for remaining teams.

Scoring

- The Underground Simulation will be judged using a merit system with "0" being assigned to a task that is not done or skipped. Merits will range between 0-25 depending on the difficulty of the task.
- Scoring of each task will be done by more than one Simulation Judge independently, each from differing Mine Rescue jurisdictions. Following the team moving to the next task, Simulation Judges will create a consensus score based on their observations.
- Where no specific mandatory procedure or guideline for a task is provided in advance of the event, teams are encouraged to use the most safe and effective procedure known to them to complete the

challenge. Simulation Judges will reward or penalize teams based on the relative safety and effectiveness of each task.

- See additional scoring rules in section 5.4 of “Rules Governing IMRC2016”

Completion

- The problem will be considered completed when the Control Group (Judges interacting with Incident Commander) instruct the Incident Commander that the task has been completed. This may occur at any stage of the simulated emergency, regardless of overall completion, as dictated by the conditions and timeline.

3.0 UNDERGROUND FIREFIGHTING SCENARIO

3.1.1 Format

General

- The Underground Firefighting Scenario is mandatory for all teams participating in the 2016 IMRC Overall Team Competition.
- Task will be carried out in an inactive underground hard rock (base metal) mine
- The Underground Firefighting Scenario will involve the extinguishing of a live fire in an enclosed underground mine environment
- Location:
Underground Research Site
155 Magill Street, Lively, ON, Canada
(Coordinates: 46.432020, -81.124270 or 46°25'55.3"N 81°07'27.4"W)
- Mine plans/maps will be provided to competing teams no later than 1 month prior to the competition date.

Photos:















3.1.2 Equipment

General

- Underground rescue teams will be supplied with identical rescue equipment
- Any pre-use test checklists (field tests) and procedures will be provided no later than 1 month in advance of the competition
- Minimum Equipment Required:
 - Self-contained closed circuit breathing apparatus (e.g. Dräger BG4 provided)
 - Electronic Gas monitoring system (Industrial Scientific MX6, Dräger x-am 5000, or alternate). Please note, gas concentrations will not be given to teams by judges or via placards. Rather, artificial gas readings will be live-transmitted to gas monitoring devices carried by Mine Rescue Teams. It is the responsibility of the Mine Rescue Team to check the device for gas concentrations where necessary.
 - Temperature Sensor (Kestrel 3500 Weather Meter)
 - Rescue basket
 - Team member reserve (backup) breathing apparatus (MSA/Auer SSR 90 M)
 - Captain's notebook, clipboard. Please note, Mine Rescue Team Captains are permitted to bring the data/note recording documents used in their home jurisdiction. Notes not recorded in English must be translated by the team Technical Translator following the completion of the task.
 - Communication devices (eg. Wireless radio)
 - Personal protective equipment as outlined in section 4.3 of the "Rules Governing IMRC 2016"

Firefighting Equipment

- Mine Rescue Teams will be supplied with identical firefighting equipment.
- Firefighting equipment will be available for viewing prior to the competition.

- Extinguishing Agents: Use of mine water/in-line foam solutions/self-contained compressed air foam units/fire extinguishers where applicable
- Fire hoses will be no longer than 50' each
- Underground mine service water headers will be provided and identified for use where applicable
- Thermal imaging camera will be provided and must be used to determine temperature of fire area
- Low Expansion Foam Fire Suppression
 - Elkhart Brass Model 241 Foam Eductor + Akron Brass Foam Tube Model 766
 - Handbook of Training in Mine Rescue and Recovery Operations, 2014, Ontario Mine Rescue P.218
 - <http://www.akronbrass.com/95-gpm-brass-in-line-eductor>
 - <http://www.elkhartbrass.com/products/foam-eductors/portable/multimedia>
- High Expansion Foam Fire Suppression
 - Rockwell Jet-X Water-Powered High Expansion Foam Generator
 - Handbook of Training in Mine Rescue and Recovery Operations, 2014, Ontario Mine Rescue P.225
 - Chemguard Diesel-Powered High Expansion Foam Generator
 - Handbook of Training in Mine Rescue and Recovery Operations, 2014, Ontario Mine Rescue P.220
- Firefighting Nozzle Fire Suppression
 - <http://www.elkhartbrass.com/products/nozzles/select-o-flow/multimedia>
 - <http://www.akronbrass.com/1-1-2-turbojetr-nozzle-with-pistol-grip/>
 - Akron Brass 1-1/2" NPSH* Turbojet Nozzle Model 1715
 - Handbook of Training in Mine Rescue and Recovery Operations, 2014, Ontario Mine Rescue P.215
- Firefighting Hose Fire Suppression
 - 50 foot or 100 foot with 1-1/2" NPSH* Couplers – Brass/Pyrolite
 - * NPSH – National Pipe Straight Hose (American Standard Straight Pipe for Hose Couplings), washer seal
- Portable Extinguisher Fire Suppression
 - <https://www.ansul.com/en/us/pages/ProductDetail.aspx?productdetail=SENTRY+Industrial+Dry+Chemical+Extinguishers>
 - <https://www.ansul.com/en/us/pages/ProductDetail.aspx?productdetail=SENTRY+Carbon+Dioxide+Extinguishers>
 - <https://www.ansul.com/en/us/pages/ProductDetail.aspx?productdetail=SENTRY+Water+Extinguishers>
 - <https://www.ansul.com/en/us/pages/ProductDetail.aspx?productdetail=SENTRY+High-Flow+Stored-Pressure+Fire+Extinguishers>
 - <https://www.ansul.com/en/us/pages/ProductDetail.aspx?productdetail=SENTRY+Stored+Pressure+Dry+Chemical+Extinguisher+>
 - <https://www.ansul.com/en/us/pages/ProductDetail.aspx?productdetail=RED+LINE+Cartridge-Operated+Hand+Portables%e2%80%94Dry+Chemical>

- Fire extinguisher classification and use based on NFPA 10: Standard for Portable Fire Extinguishers, National Fire Protection Association Codes and Standards
- Handbook of Training in Mine Rescue and Recovery Operations, 2014, Ontario Mine Rescue Pg. 210
- Thermal Imaging Camera
 - <http://ca.msasafety.com/Thermal-Imaging/Thermal-Imaging-Cameras/EVOLUTION%26reg%3B-5200-Thermal-Imaging-Camera/p/000340000300001251>
 - http://www.draeger.com/sites/enus_ca/Pages/Fire-Services/Draeger-UCF-7000-NFPA-Certified.aspx

3.1.3 Technical Standards

General

- Any scenario and associated evaluation will derive core principles from the following reference material:
 - **Essentials of Fire Fighting, 6th Edition**
 - Chapter 5 – Fire Behavior
 - Chapter 7 – Portable Fire Extinguishers
 - Chapter 16 – Fire Stream
 - Chapter 17 – Fire Control
- Mine Rescue Team members (competitors) will not be directly exposed to the proximity hazards of a direct fire attack. The minimum safe distance from the live fire scenarios will be established by pre-installed barriers or signage. As such, Mine Rescue Team members (competitors) will not require personal protective equipment to the standard of structural firefighting and proximity fire fighting. NFPA 1851 protective ensembles are not required.
- The minimum standard for personal protective coveralls to be worn by Mine Rescue Team members (competitors) is NFPA 2113: Standard On Selection, Care, Use, And Maintenance Of Flame-Resistant Garments For Protection Of Industrial Personnel Against Short-Duration Thermal Exposures

3.1.4 Team Procedures

General

- Each participating team shall be made up of **six rescuers** who will be wearing breathing apparatus underground, as well as one Incident Commander (Briefing Officer) who will be stationed on surface at the Fresh Air Base.
- The team members participating must be registered before leaving isolation
- Mine Rescue Teams will not be allowed to possess reference material after they leave the isolation area
- Teams must explore underground workings without the assistance of any Judges.
- The scope of tasks that must be completed during the simulation include:
 - Team preparation and donning of the breathing apparatuses
 - Team preparation of auxiliary, rescue and firefighting equipment to be taken underground

- Establish the teams assignment, which may include but are not limited to the four main priorities of mine rescue and recovery work, both fire and non-fire:

Priorities During an Emergency

1. Ensure the safety of all Mine Rescue Team members at all times in all situations
2. Ensure the safety and safe evacuation of known Casualties (victim/injured persons)
3. Fight and eliminate all known fire and combustion related hazards in the underground mine
4. Examine the underground mine for concentrations of gas contaminants that prevent the safe operation of the mine and restore proper ventilation when possible.

Captain

During the simulation the team Captain's role is:

- Supervise and direct while maintaining care and control of all Mine Rescue Team members at all times
- Assess each situation, develop a plan of action independently, or where necessary in consultation with the Incident Commander (Briefing Officer)
- Identify and determine the priorities for Mine Rescue Team members
- Provide direction to other team members

Location Reporting

- Mine Rescue Teams must, at all times, be assigned a target destination/task and time limit by the Incident Commander (Briefing Officer). The next report to the Incident Commander (Briefing Officer) must come from the assigned destination or following completion of the assigned task.

Casualties (Victims/Injured Persons)

- There will be no requirement to perform First Aid or casualty care during the Underground Firefighting Scenario

Mine Maps/Plans

- Only information related to the emergency must be noted on the mine maps/plans.
- Any infrastructure, including but not limited to compressed air, water, radio, ground support and ventilation that is functioning normally does not need to be noted on mine maps/plans
- Any infrastructure, including but not limited to compressed air, water, radio, ground support and ventilation that has been damaged, altered, disrupted or destroyed due to the emergency must be noted on the mine maps/plans

Hazards

- Any hazard to the safety of the Mine Rescue Team that is encountered in the underground mine must be eliminated and reported to the Incident Commander (Briefing Officer) prior to proceeding

past the hazard. Preventing exposure of the Mine Rescue Team to a life threatening hazard takes first priority over any other tasks. Hazards include, but are not limited to:


- Unsupported ground/rock
 - Explosive concentrations of gas
 - Live fire
 - Electrical hazard
 - Flooding
 - Unsafe/Unsecured equipment
 - Operating machinery
 - Note: Contaminated ventilation is **not** considered a life threatening hazard to those wearing an oxygen breathing apparatus
- If at any time the Simulation Lead Judge feels that a team members safety may be compromised the action will be stopped and re-direct negative (penalty) points will apply
 - Proper firefighting techniques must be used when in proximity to combustion generated heat. At no point in time may a team expose members directly to heat without protection (wide pattern water fog heat barrier, physical obstacle, etc). This rule applies while advancing to fight, fighting, or retreating from a live fire or heating situation.
 - The Chief Judge and Firefighting Simulation Lead Judge will create a no person entry zone (immediately around the fire) where no one will enter unless the fire has been extinguished or reduced to a manageable level. Allowances will be made for stirring an extinguished fire, checking for hot spots, etc.

Underground Time Limits

- The Firefighting simulation will have a time limit determined by the Chief Judge and Firefighting Lead Simulation Judge
- Teams will be advised of the time limit prior to simulation
- Event will be timed from the initial report of fire observation to the final extinguishment task (if multiple tasks take place).
- Teams will be advised to return to surface once the time limit has expired identifying the end of the problem
- Once the team is directed to get out of oxygen, the team will not qualify for any potential remaining points available in this simulation
- The pre-determined time limit will be established to allow teams more than sufficient time to complete the entire problem or task, should they fully understand their objectives and work towards achieving them. It is important to note, the time limit is not intended to be utilized as in previous International Competitions to stop teams from completing the task. The time limit is reserved as a last resort by the Simulation Lead Judge to remove a competing team from the field where they have clearly demonstrated a lack of progress towards the task specific goals. This must be done to ensure the continuation of the competition for remaining teams.

Tasks

- Teams must don their primary breathing apparatus and be under respiratory protection prior to entering any area of known respiratory contamination
- Upon entering an area of known respiratory contamination, a survey of gas concentrations must be taken for the following contaminants:
 - Carbon Monoxide – CO
 - Methane – CH₄
 - Oxygen – O₂
- Where possible during the Firefighting Simulation heat will be represented by an actual heated environment. If, during the Firefighting Simulation, the creation of an actual heated environment is not possible, the simulated conditions of “heat” will be indicated by displaying a symbol such as the following:

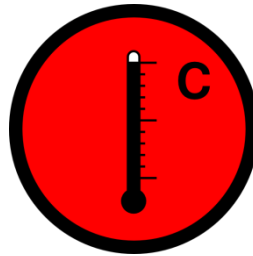

- Upon entering an area of elevated ambient temperatures, a survey of climactic conditions must be taken via the following readings:
 - Dry Bulb Temperature
 - Wet Bulb Temperature
- Temperature readings are used determine the maximum allowable working time for Mine Rescue Teams according to the following chart which will be provided to each team:

Mine Rescue Heat Exposure Standard															
W e t	38								19	19	19	19			
	37								20	19	19	19	19	19	
	36							22	22	21	20	20	19	19	19
	35							24	23	22	22	22	21	20	20
	34						27	26	25	24	23	23	22	22	22
B u l b	33					29	28	27	27	26	25	24	23	23	
	32				33	32	31	30	29	28	27	26	26	25	
	31				38	36	35	33	32	31	30	29	28	27	
	30			46	44	42	40	38	36	34	33	32	30	30	
	29			53	50	48	45	43	41	39	38	36	34	32	
T e m p.	28		63	60	57	55	52	50	47	45	43	41	39	37	
	27		72	69	66	63	60	57	54	52	49	47	45	43	
	26		87	83	79	75	72	68	65	62	59	56	54	51	49
	25		99	95	90	86	82	78	75	71	68	65	62	59	56
	24	119	114	108	103	99	94	90	85	81	78	74	71	67	64
23	*	*	*	118	113	108	103	98	93	89	85	81	77	73	
P.	24	26	28	30	32	34	36	38	40	42	44	46	48	50	
Dry Bulb Temp.															

Cross-referencing the Wet Bulb and Dry Bulb temperatures indicates the maximum time exposure in minutes. Exposure limits include time for entry, exit and rest breaks. Exposure limits must not be exceeded.

- Where possible and appropriate for ventilation conditions, smoke will be represented by an actual smoke or low-visibility environment. Smoke or low-visibility environments will be created by mechanically generated smoke to ensure consistent quality.
- When Mine Rescue Teams are travelling in areas of low or zero visibility, teams must link or connect all members to ensure the safety of all members at all times. Linking or connecting in low visibility must notify all other team members if any team member becomes separated from the team or experiences duress. Teams may link or connect in low visibility in the following ways:
 - While carrying the rescue basket, all members are considered linked or connected. If the Captain does not carry the rescue basket, the Captain must be fastened to the rescue basket by some other means.
 - Through the use of a linking rope, lanyard, cord, elastic or other device by which all members are connected to one-another. Teams may use the rope, lanyard, cord, elastic or other device that is utilized in their home jurisdiction.
 - Teams are not considered linked or connected while holding a rescue basket that is being transported by a rolling cart or vehicle.
 - Teams may disconnect from one another when performing a task (eg. building a ventilation barricade) at a fixed location but must be linked when advancing or returning as a team
 - The act of active firefighting is considered a task as defined above

Team Safety

- Every 20 minutes the team should stop and the Captain must check the reserve of oxygen in breathing apparatuses of each rescuer, including his/her own, as well as their physical condition.

- If the oxygen reserve in a breathing apparatus of any team member drops below 25% of the initial value, the Captain must report the situation to the Incident Commander (Briefing Officer) and determine the safest plan of action for returning to the Fresh Air Base
- Captain must assist team members in the check of their face mask seal initially upon donning the breathing apparatus and must re-check after travel through confined spaces or ladderways.
- Rescuers must demonstrate a sense of urgency at all times, but are not permitted to run while they travel through the mine simulation

3.1.5 Evaluation Criteria

General

- There will be a minimum of two Simulation Judges per competing team
- Simulation Judges will be competent in the judging of firefighting simulations
- Simulation Judges will keep accurate start and finish times on the score cards
- The Firefighting Simulation Lead Judge will ensure the firefighting simulation is reset in an identical manner for each team
- Judges will remain in fresh air where possible, or alternatively will be provided with an assured supply of fresh air or self-contained breathing apparatus. Use of thermal imaging cameras by Simulation Judges for evaluation will occur in low visibility areas.

Equipment

- Teams will **not** be evaluated on the pre-use testing (field test) of the primary Mine Rescue Team breathing apparatus (Draeger BG4). This is to ensure fairness for teams that do not use the BG4 within their home jurisdiction. All BG4 breathing apparatus provided to the team may be considered ready-to-wear, at which point teams may don the apparatus as instructed during orientation. In the interest of fairness, all teams are given the opportunity to begin under oxygen on a level playing field, after which time how they perform in the emergency scenario will determine how they are scored.
- Teams will **not** be evaluated on the post-use service (cleaning & function test) of the primary Mine Rescue breathing apparatus (Draeger BG4). This is to ensure fairness for teams that do not use the BG4 within their home jurisdiction. All cleaning and service of Draeger BG4 breathing apparatus will be done by Draeger personnel.

Tasks

- Competitors (Mine Rescue Team Members) are encouraged to carry out tasks as safely, efficiently and quickly as they normally would during an actual mine emergency in their home jurisdiction. However, because all tasks are being evaluated for completion or quality, competitors must ensure their activities can be viewed clearly by either an in-person Judge or monitoring camera, or that their work can be inspected once the team has left the task area. As often as possible, verbal communication of tasks between Competitors and Judges will not be required or encouraged to remove any disadvantage to non-English speaking teams.
- Simulation Judges will follow the team's progress on the floor and will be responsible for judging proper team procedures.

- Judges will remain in fresh air where possible and if not will be provided with an assured supply of fresh air. Use of thermal imaging cameras for evaluation can be used where conditions allow.
- The Underground Firefighting Scenario will be laid out in such a way that teams will be able to navigate through the scenario with little to no assistance from the Judges.

Incident Commander (Briefing Officer)

- The Incident Commander (Briefing Officer) Simulation Judges will take the Incident Commander (Briefing Officer) into a separate room during the time the pre-use equipment testing by the respective team is being performed. Mine plans and a copy of a narrative (record of events that have taken place up to that point) will be made available to the Incident Commander (Briefing Officer). The Incident Commander (Briefing Officer) may ask any question of the judge, and any reasonable question will be answered, but a sense of urgency must prevail.
- Care must be taken that the judge remains available for these questions for exactly the same length of time in each case. Sufficient time will then be allowed for the Incident Commander (Briefing Officer) to study the mine plans and the narrative.
- The Incident Commander (Briefing Officer) will be responsible for detailing the proposed assignment for the Mine Rescue Team being deployed. The proposed assignment will then be evaluated before presentation to the Mine Rescue Team.
- The Incident Commander (Briefing Officer) Simulation Judges will then present detailed (complete or partial) written instructions to the Incident Commander (Briefing Officer), outlining the mandatory team assignment. This is done to ensure that each team begins the task with the same information so that they may be equally judged from that point forward. The Incident Commander (Briefing Officer) and Judges will discuss these instructions to be sure the Incident Commander (Briefing Officer) understands them and the reasoning behind them. Any differences between the Incident Commander (Briefing Officer) plan and mandatory task plan will result in a penalty being applied to the overall scoring.
- The Technical Mining Translator that attends the competition with each team will be stationed with the Incident Commander (Briefing Officer) at all times. The Translator will be responsible for translating all discussion between the Incident Commander (Briefing Officer), Judges and radio communication.

Scoring

- The Underground Firefighting Scenario will be judged using a merit point system with teams receiving points for each task that is completed or partially completed
- Scoring of each task will be done by more than one Simulation Judge independently, each from differing Mine Rescue jurisdictions. Following the team moving to the next task, Simulation Judges will create a consensus score based on their observations.
- Where no specific mandatory procedure or guideline for a task is provided in advance of the event, teams are encouraged to use the most safe and effective procedure known to them to complete the challenge. Simulation Judges will reward or penalize teams based on the relative safety and effectiveness of each task.
- In the event of a scored tie in the Firefighting Simulation Task the Mine Rescue Team with the faster completion time for all combined related tasks will break a tie

- See additional scoring rules in section 5.4 of “Rules Governing IMRC2016”

4.0 FIRST AID SCENARIO

4.1.1 Format

General

Participation in the First Aid Simulation is optional, but encouraged for all participants. As specified in 5.1.2, teams must select which of the two optional scoring events will contribute to their Overall score. They may, however, participate in the non-scoring event in the interests of learning and the potential to win the individual task category.

The 2016 International Mine Rescue First Aid Competition will be scenario based. The scenario will be a multiple patient/casualty/victim incident. It will take place on surface at a mine site. The use of self-contained breathing apparatus will not be required.

Mine Rescue first aid teams will be made up of six team members. The team members participating must be registered before leaving isolation. A team Captain must be appointed.

The Chief Judge and First Aid Simulation Lead Judge with the assistance of a committee will develop and setup the simulation. Once developed the simulation will be sent for medical review to ensure injuries, conditions and treatments are realistic

Simulation victims/casualties will be made-up using casualty simulation art to show any injuries. Mannequins will represent patients with vital signs absent. CPR will be required immediately.

The first aid simulation will be split into two parts:

1. Providing first aid to people with various types of injuries and
2. CPR with Automatic External Defibrillation and respiratory arrest requiring rescue breathing

Any of the examples listed below may be incorporated in the simulation scenario;

Casualty Management Unresponsive/Conscious, Adult Resuscitation, CPR A + AED, 2 Person CPR, Severe Bleeding, Medical Conditions, Wound Care, Burns, Eye Injuries, Chest Injuries, Multiple Casualty Management, Poisoning, Heat and Cold injuries, Rescue Carries, Bone and Joint Injuries and Head and Spinal Injuries.

4.1.2 Equipment

General

- Mine Rescue first aid teams will be supplied with identical first aid supplies and equipment.
- First aid supplies and equipment will be available for viewing prior to the competition.

- Any pre-use evaluation tests (field tests) and procedures required will be provided no later than 1 month in advance of the competition date
- Minimum Equipment Required:
 - Fully equipped First Aid Kit, rescue basket and spine board
 - Casualty (victim/injured person) rescue breathing apparatus
 - Personal protective equipment outlined in section 4.3 of the “Rules Governing IMRC 2016” is the responsibility of each team member

4.1.3 Technical Standards

General

- The reference material being used develop the scoresheets are as follows;
 - St. John First Aid, Reference Guide
 - St. John Ambulance, Medical First Responder
 - Heart and Stroke Foundation of Canada, 2015 Basic Life Support Provider Manual
 - All participating teams should use this reference material to prepare for the first aid competition.
- The minimum level of first aid training expected will be St. John Ambulance Standard First Aid (Mine Rescue Program) or international equivalent.

Transparency and Fairness

Teams that are trained by first aid providers other than St. John Ambulance will not be at a disadvantage. With the goal of transparency and fairness St. John Ambulance and Red Cross Instructors are assisting in the development of the scenario. The treatment of all injuries will be reviewed by a medical professional.

4.1.4 Team Procedures, Roles, Responsibilities

General

Six competing team members will be expected to;

- conduct a scene assessment,
- perform primary and secondary assessments,
- provide ongoing patient care and
- transportation

Team members will be expected to perform triage;

- To determine the patient’s condition and the urgency of the patient’s condition
- To assign a priority to the patient’s treatment and prioritize transport to an appropriate receiving facility

Team members will be expected to manage all injuries or illnesses found. “Load and Go” or equivalent methodology will not apply.

During the simulation the team captain's role is:

- Assessing the situation and developing a plan of action
- Providing direction to other team members
- Identifying and determining priorities for treatment by team members

4.1.5 Evaluation Criteria

General

There will be a minimum of two judges per patient. Judges will be competent in the judging of first aid application. Judges will keep accurate start and finish times on the score card. Judges will interview patients and examine the treatment patients received to determine their final scores. Rough handling, incomplete or poorly done treatment will be scored.

First Aid Simulation Lead Judge will be responsible to ensure the first aid simulation is set up identically for each team

In the event of a tie, the team with the faster overall time to complete the simulation will break a tie. In the event of identical completion times, a determination will be made with respect to the quality of patient care as indicated by the volunteer victim/casualties.

Communication

Communication is essential when teams are assessing patients. To minimize language barriers team interpreters should be familiar with first aid terminology. Every effort will be made to evaluate a team's actions rather than spoken word.

Time Limits

The first aid simulation will have a time limit determined by the Chief Judge and First Aid Simulation Lead Judge. Teams will be advised of the time limit prior to the simulation. The clock will start when the first aid team receives a call requesting a response to a specific emergency. Teams will proceed to the scene as quickly as possible. The clock will stop when the first aid team has completed part 1 and 2 or the time limit has expired. First aid team members must stop when time is called

Judges Instructions

Scoring: 0 = not done

1 = poor attempt

2 = needs improvement

3 = excellent meets all requirements

- Every line must be scored.
- A score of 0, 1 or 2 must be explained by the scoring Judges or the Chief Judge may reinstate the points due to lack of justification.
- When a score of 3 is applied, comments are encouraged
- If a team runs out of time a score of 0 will apply to remaining actions

Rough Handling

- Rough handling negative (penalty) points will be deducted from the total score
- Judges can deduct 1 to 5 points per each patient
- Rough handling negative (penalty) points will have a maximum of 10 points
- Rough handling deductions must be explained by the judges

5.0 HIGH ANGLE ROPE RESCUE SCENARIO

5.1.1 Format

General

Participation in the High Angle Rope Rescue Simulation is optional, but encouraged for all participants. As specified in 5.1.2, teams must select which of the two optional scoring events will contribute to their Overall score. They may, however, participate in the non-scoring event in the interests of learning and the potential to win the individual task category.

5.1.2 Equipment

General

Teams will be given an opportunity to become familiar with rope system prior to scenario. A trainer will be made available to answer technical questions.

The following is a list of equipment which will be available for use, for the teams competing in the High Angle Rescue scenario for the IMRC 2016. Teams should become familiar with these systems, in order to best increase their chances to complete a safe and effective rescue.

Pulleys:

- Rock Exotica/CMC Omni-block singles and doubles
- Rock Exotica Single & Double G-Rated 2" PMP Pulley
- Petzl Kootenay Carriage

Primary Anchor Systems (Progress Capture/Raise and Lower Systems/Belay):

- CMC MPD 13mm
- Traverse Rescue 540
- Petzl I'D L
- Rescue Figure 8 with ears

- Conterra Scarab Rescue Tool
- NFPA Rappel 6 Bar Rack
- Tandem Prussiks with a PMP
- Petzl ASAP with the ASAP'SORBBER

Prebuilt Haul Systems:

- CMC ProSeries Aztek, or Rock Exotica Aztek
- Petzl JAG
- CMC CSR2 Confined Space Rescue System

Ascenders:

- Petzl Ascension handled ascender (left and right),
- Petzl shunt
- Petzl Rescucender
- Gibbs Ascender
- Etriers.

Patient Transport

- CMC Pickoff strap
- Traverse Advantage Soft Sided Stretcher
- Backboard
- SKED
- Yates A.R.V Air-Lift Rescue Vest

Artificial High Directional:

- Arizona Vortex

5.1.3 Technical Standards

General

- Team members must be trained and competent in high angle rope rescue practices.
- Rope rescue team members must wear appropriate Personal Protective Equipment. See Rules Governing IMRC 2016 Section 4.3.

5.1.4 Team Procedures, Roles, Responsibilities

General

- Rope rescue teams will be made up of six (6) competing team members.
- Rope rescue team members will check into the isolation area prior to the start of the competition.
- The simulation may utilize both live casualties and/or manikins during this event.
- No persons are to approach open edge without fall restraint or fall arrest safety apparel being worn and properly anchored. This hazard area is to be 2.8 meters or 9 feet from open edge.
- Before ascending or descending, the Simulation Lead Judge or designate will inspect rescuer prior to commencing.

Captain

- A team captain must be appointed for the High Angle Rope Rescue competition.
- Captain is responsible for:
 - Assess all risks, develop a plan to ensure the safety of all team members during the scenario and communicate that plan verbally to the Simulation Lead Judge prior to commencing.
 - Ensuring that any team member accessing the life edge of scenario is protected with fall restraint or full fall arrest with proper anchor.
 - Ensuring team members do not proceed with individual tasks while a rescue is taking place without receiving direction from the Captain
 - Identifying and determining priorities for rope rescue by team members.

5.1.5 Evaluation Criteria

General

- The Chief Judge and High Angle Rope Rescue Simulation Lead Judge with the assistance of a committee will develop and setup the simulation.
- The Simulation Lead Judge, Simulation Judge or any field officials can stop competing teams for safety concerns at any time during the rescue scenarios.
- There will be a minimum of two Simulation Judges per competing team.
- Simulation Judges will be competent in the judging of High Angle Rope Rescue simulations.
- Simulation Judges will keep accurate start and finish times on the score card
- The High Angle Rope Rescue Simulation Lead Judge will ensure the simulation is set up identically for each team

6.0 THEORY ASSESSMENT

6.1.1 Format

General

- A total of three (3) Mine Rescue Team members will participate in the testing. Teams will be notified of the number and position of team members participating prior to the event.
- All testing areas will be secluded and kept quiet as possible during testing.
- No spectators will be present during any testing.
- A single team Technical Translator will be allowed to conduct the testing with each team
- There will be one 20-question exam administered via computer input
- The question format may include pictures, videos or charts
- In the theory exam, teams will have a choice of answers for all questions (Multiple Choice Questionnaire) with only one (1) correct answer for each question.
- Any questions relating to calculations or referencing technical manuals need not be memorized in advance. Copies of notes and an explanation will be provided where appropriate.

Location:

Cambrian College
1400 Barrydowne Rd, Sudbury, ON P3A 3V8
46.528399, -80.941114 46°31'42.2"N 80°56'28.0"W

Northern Centre for Advanced Technology Inc.
1545 Maley Drive, Sudbury, ON P3A 4R7
46.536479, -80.938823 (46°32'11.3"N 80°56'19.8"W)

6.1.2 **Equipment**

General

- None required

6.1.3 **Technical Standards**

General

- Any necessary subject matter and reference manuals used for theory testing will be communicated two (2) months in advance of the competition.

6.1.4 **Team Procedures, Roles, Responsibilities**

General

- The competing team will provide the names of the required team members who will partake in each of the testing scenarios.
- The team member names must be provided at the competition orientation session. Substitutes will only be allowed with proof of injury or illness.
- Three members will compete in the written section.
- The Chief Judge will rule on acceptable team member selections, if so required.

6.1.5 **Evaluation Criteria**

General

- The Simulation Lead Judge (or designate) will supervise and administer the written test.
- Theory/Knowledge Testing questions found during competition to contain errors or misprinted information will be automatically removed from scoring for all teams competitors.
- During testing, discussions between members of the same competing team will be allowed. Discussions with members of other competing teams will not be permitted.
- Teams will be awarded two (2) points for a correct answer with their first response.
- Teams incorrectly answering on their first attempt will be allowed a 2nd attempt and will be awarded one (1) point if correct.
- If both responses are incorrect, the team will score zero (0) points and the correct answer will appear.

[Immediate Feedback Assessment Technique (IF-AT)]

Time Limit

- Total time limits will be communicated before the start of the examination.
- Time status will be communicated periodically during the examination with a one (1) minute final warning.
- The theory test will have a maximum of 20 minutes for completion.

Immediate Feedback Assessment Technique (IF-AT)

As previously specified, theory examination questions will be presented with multiple possible answers available for selection. Teams will be notified if their initial answer is incorrect. If the initial answer submitted is incorrect, the team will be given subsequent opportunities to select the correct answer from the remaining choices. Points will be awarded based on the number of attempts required to determine the correct answer. In this manner, Mine Rescue Teams will learn from any errors. Because points are awarded even in the event of an incorrect answer, Mine Rescue Teams have the opportunity to maintain a close gap with other teams rather than falling too far behind.

7.0 TECHNICIAN BENCHING EQUIPMENT MAINTENANCE COMPETITION

7.1.1 Format

General

Each team is allowed to appoint one participant (technician) to compete in maintaining the breathing apparatus. Registration will be made with the team registration.

7.1.2 Equipment

General

PSS BG-4 Plus

Each participant shall be provided with a fully assembled breathing apparatus, a kit of tools, an isolation test kit and a Test-it 6100 for checks and maintenance, liquid for detection of leaks as well as all spare parts that are necessary to carry out the task. During execution of their tasks the participants are allowed to use exclusively the tools and measuring instruments provided by the organizer.

Should any unpredicted defects of the breathing apparatus are revealed during the contest, the referee shall advise the participants that such failures are out of the competition scope. The participant should turn back when only the referee stops the time count. After the defect is remedied the time count shall be restarted and the participant is allowed to carry on his task. When defects are caused by a participant's fault, the time count is not stopped.

If the defect caused by the participant fault prevents from further inspection the participant shall be disqualified.

When any test instrument is damaged by the participant, such a participant shall be disqualified.

7.1.3 Technical Standards

General

- PSS BG-4 Plus

7.1.4 Technician Procedures, Roles, Responsibilities

General

The scheduled inspection shall be carried out in accordance with the maintenance manual of the apparatus manufacturer. All items of the inspection are awarded with the score of 0 or 1 point.

All checks must be listed on the inspection sheet in the sequence required by the breathing apparatus manufacturer and accompanied with values test parameters to be indicated by measuring instruments.

Use of incorrect units, e.g. 'bar' instead of 'mbar' shall be considered as error in the specific check and the participant shall score no points for such a check.

If a defect or deficiency is detected the participant should remedy it in the appropriate manner and write down the defect on the inspection sheet.

Failure to write down the detected defect on the inspection sheet shall be considered an omission in seeking for a defect or skipping the inspection item.

The task shall be considered as successfully performed when the breathing apparatus is completely assembled, checked and ready for use.

The participant is allowed to return to remedying defects that have not been eliminated beforehand provided that the assigned time limit is still sufficient.

When the checks are carried out not in line with the sequence prescribed by the maintenance manual the participant shall get no score (zero points) for each such check, even it is carried out correctly.

The overall time limit assigned for completion of the task, i.e. to carry out all checks and remedy all defects and deficiencies shall be 30 minutes. After that time the breathing apparatus should be ready for use. In five minutes prior to expiring of the time limit the referee shall advise the participant that his time limit is just about to expire.

The time count is started by the referee upon the participant appears at the inspection workbench.

If the time limit assigned to complete the competition is exceeded the participant shall be disqualified.

7.1.5 Evaluation Criteria

General

The Technician Simulation Lead Judge and team shall prepare workbenches to carry out the contest. Workbenches shall be assigned to participant by drawing prior to commencement of the contest. Equipment and instruments as well as defects of breathing apparatuses shall be the same on all workbenches for the specific breathing apparatus type.

Technician Simulation Judges shall evaluate performance of participant on the current basis in line with the score card but are not allowed to meddle in execution of tasks by the participants. Upon completion of the task the participant shall hand over his “Breathing apparatus inspection sheet” to the Judge.

The decision of the Technician Simulation Lead Judge is final and binding.

The winner shall be nominated on the basis of the total score granted for correct completion of the scheduled inspection and for detection of deficiencies. The scores shall be granted according to the attached score card, where 1 (one) point shall be granted for each check that shall be carried out correctly and for each defect of deficiency that shall be detected and successfully remedied. Otherwise the participant shall get no score (zero points) for each incorrect check or omitted defect. The deficiencies can also stem from incorrect assembling of the breathing apparatus. When the score of several participants is the same the standing shall be determined against the time of the task completion.

TECHNICIAN CONTEST - DRAEGER BG-4
Judges' Working Scorecard

Apparatus Serial # _____
 Test Date _____
 Visual Inspection _____
 Low Pressure Alarm
 (Negative Pressure Warning) _____
 Inhalation Valve _____
 Exhalation Valve _____
 Drain Valve _____
 Positive Pressure Leak _____
 Relief Valve _____
 High Pressure Leak Test _____
 Constant Metering (Dosage) _____
 Minimum Valve _____
 Bypass Valve _____
 Residual Warning _____
 Battery Check _____
 Test OK (initials) _____
 Replacement Parts _____
 Ready for Use _____

Team No. _____

Technician _____

Company _____
 Time

0 Bug _____

1st Bug _____

2nd Bug _____

3rd Bug _____

4th Bug _____

5th Bug _____

Time to Complete Problem

Min _____ Sec _____

Summary of Discounts

Written test questions incorrect:

1 discount x _____ = _____

Monthly check not performed:

5 discounts x _____ = _____

Monthly checks out of order:

5 discounts (total) _____

Deficiency (bug) not found:

15 discounts x _____ = _____

Deficiency (bug) not corrected:

5 discounts x _____ = _____

Sucking/Blowing Valves:

10 discounts x _____ = _____

Apparatus not "Ready for Use":

5 discounts (total) _____

Total Discounts _____

Judges _____



Team No. _____

Technician _____

Company _____

Problems Found	Corrected
0 Bug	_____
1st Bug	_____
2nd Bug	_____
3rd Bug	_____
4th Bug	_____
5th Bug	_____

Judge's Signature

Bench Person's Signature



DRAEGER BG-4 BREATHING APPARATUS Testing Procedures

STEP	TESTER SETTING	PROCEDURE HINTS
1. Visual Inspection		Check for good condition.
2. Insert O ₂ Cylinder		Fully Charged.
3. Insert Canister		Factory Sealed or Reusable.
4. Facepiece and Hoses		Check for good condition.
5. Low pressure warning	Pos. Pres. Pumping	Watch pressure gauge, activation should sound at 1.25 mbar.
6. Inhalation Valve	Pos. Pres. Pumping	Pinch exhalation hose – 10 mbar indicated on gauge.
7. Exhalation Valve	Neg. Pres. Pumping	Pinch inhalation hose – 10 mbar indicated on gauge.
8. Drain Valve	Pos. Pres. Pumping	Pump until 10mbar is indicated on gauge. Fit sealing cap over tappet of relief valve as bag inflated. Drain valve must not open at 10 mb.
9. Leak Test	Leak Test	Reduce Pres. to 7 mbar pressure should not change by more than 1 mbar in 1 minute.
10. Relief Valve	Pos. Pres. Pumping	Pump until relief valve opens. Opening pressure, should lie between 2 & 5 mbar.

(Alternate Relief Valve Test, can be performed after Step 14.)

STEP	TESTER SETTING	PROCEDURE HINTS
11. High Pressure Leak	Leak Test	Open cylinder valve. Alarm sounds once. CCR (Close Cylinder). Alarm sounds once, green indicator flashes. OCR (Open Cylinder)
12. Constant Metering Valve	Pos. Pres. Pumping Dosage .05-2 L/min	Inflate breathing bag. Fit sealing cap over tappet of relieve valve. Constant metering dosage should lie between 1.5 and 1.9 L/min.
13. Minimum Valve	Neg. Pres. Pumping	Pump slowly until minimum valve is opening. Minimum Valve should open between 0.1 and 2.5 mbar.
14. Bypass Valve	Leak Test	Press red button. Breathing bag inflates.
<i>(Alternate Relief Valve Test)</i>		Observe Reading on tester, relief valve should open between 2 and 5 mbar.
15.	Low Pressure Warning	Close cylinder valve. Warning sounds at 55 bar.
16.	Battery Check	If Failing: Alarm sounds 5 Times. Red indicator flashes for 30 sec. Bat is displayed.

BG4 FUNCTION TEST RECORD UNIT# _____

Function Test Date (month as Jan – Dec)	mmm/dd/yy			
First initial, last name of technician				
Visual Inspection (incl. belt & lanyard)	OK/Repaired			
O ₂ Cylinder Hydrostatic Test	OK/Replaced			
Face Mask Inspection	OK/Repaired			
Low Pressure Warning	<1.4 mbar			
Inhalation Valve	OK/Repaired			
Exhalation Valve	OK/Repaired			
Moisture Relief Valve	>15 mbar			
Positive Pressure Leak	OK/Repaired			
Pressure Relief Valve Activation	2-5 mbar			
O ₂ Cylinder Pressure	>185 bar			
Constant Dosage Rate	1.5-1.9L/min			
Minimum Valve Activation Pressure	.1-2.5mbar			
Bypass Valve	OK/Repaired			
Low Pressure Alarm	55 bar			
Battery Test	OK/Repaired			
Date battery to be replaced	mmm/dd/yy			
Date soda lime to be replaced (6 months)	mmm/dd/yy			
Unit sealed and dated	Y/N			

APPENDIX A1 – UNDERGROUND MINE RESCUE SCENARIO/SIMULATION

U/G SCENARIO

514



TEAM: Ukraine

Time Under O₂ 2 hr 20 min 56 sec

Time Casualty at F/A _____

MERITS

- | | | |
|---|-----|----------|
| 1. Team to be briefed by Briefing Officer | 0-5 | <u>5</u> |
| a. Information Available | 0-2 | <u>2</u> |
| b. Missing People Underground | 0-2 | <u>0</u> |
| c. Actions Taken So far | 0-2 | <u>2</u> |
| d. Team Assignment | 0-2 | <u>2</u> |
| e. Route of travel | 0-2 | <u>2</u> |
| f. Reserve Mine Rescue Teams | 0-2 | <u>0</u> |
| g. Expected Conditions | 0-2 | <u>2</u> |
| h. Mine Rescue Equipment available | 0-2 | <u>2</u> |
| i. Transportation available | 0-2 | <u>2</u> |
| j. Location of First aid | 0-2 | <u>0</u> |
| k. Communication Method | 0-2 | <u>2</u> |
| l. Synchronize Watches | 0-2 | <u>2</u> |
| m. Establish Time Limits | 0-2 | <u>2</u> |

25

- | | | |
|---|-----|----------|
| 2. Prepare Emergency equipment to be used underground | 0-3 | <u>3</u> |
| a. Gas checking equipment | 0-3 | <u>3</u> |
| b. First Aid Supplies | 0-5 | <u>5</u> |
| c. Back up apparatus for team | 0-5 | <u>5</u> |
| d. Maps, note pad | 0-3 | <u>3</u> |
| e. Basket/Backboard | 0-5 | <u>5</u> |
| f. Casualty Breathing Apparatus | 0-5 | <u>5</u> |
| g. Firefighting equipment | 0-5 | <u>5</u> |

29

U/G SCENARIO



3. Prepare team breathing apparatuses
- a. Perform high pressure leak test 0 - 10 10
 - b. Install Ice 0 - 5 5
 - c. Anti fog mask 0 - 5 5
-
-

4. Team under oxygen outside of Fresh Air Base 0 - 10 10
-
-

5. Verify breathing apparatus is functioning properly 0 - 10 10
-
-

6. Ensure Toyota operator is wearing breathing apparatus 0 - 5 5
-
-

7. Contact BO
- a. Time Limit 0 - 2 0
 - b. Destination 0 - 2 0
 - c. Time Team under O₂ 0 - 2 0

8. Board Toyota in a safe manner 0 - 5 5
-
-

9. Enter mine via Portal 0 - 5 5
-
-

10. Stop inside of portal 0 - 5 5
-
-

60

U/G SCENARIO



11. Evaluate Conditions

a. Smoke	0-2	<u>0</u>
b. CO	0-2	<u>0</u>
c. Radio	0-2	<u>0</u>

12. Perform Team Check

d. BG4 functioning	0-5	<u>0</u>
e. Team OK	0-5	<u>0</u>
f. Record info	0-5	<u>0</u>

13. Contact BO via radio

a. Report Conditions	0-3	<u>1</u>
b. Team Status	0-2	<u>0</u>

14. Proceed down ramp via Toyota

0-5 5

15. Locate unconscious Truck Operator

0-20 20

16. Contact BO via Radio

a. Report Truck operator located	0-5	<u>5</u>
b. Report Conditions	0-3	<u>3</u>
c. Time Limit	0-2	<u>0</u>
d. Destination	0-2	<u>0</u>
e. Team Status	0-10	<u>0</u>

34

U/G SCENARIO



17. Perform First Aid (Primary)

- a. Airway 0-3 0
- b. Breathing 0-3 3
- c. Circulation 0-3 3
- d. Gross Bleed Check 0-3 0

18. Protect Casualty from further contamination 0-5 5

19. Identify as Load and Go 0-18 18

OR

Perform First Aid (Secondary)

- a. Check head, eyes, ears 0-2 /
- b. Check neck and throat 0-2 /
- c. Check arms (left and right) 0-4 /
- d. Check Torso (front and Sides) 0-2 /
- e. Check Pelvis 0-2 /
- f. Check Legs and Feet (left and right) 0-4 /
- g. Check Back 0-2 /

19. Load casualty into stretcher 0-10 10

20. Transport Casualty to First Aid (surface) 0-10 10

U/G SCENARIO



21. Contact BO from FAB

- a. Report Casualty turned over to F/A 0-5 _____
- b. Report Toyota is no longer available 0-3 _____
- c. Time Limit 0-2 _____
- d. Destination 0-2 _____
- e. Team Status 0-10 _____

22. Travel to Truck location via Ramp Portal 0-5 _____

23. Ensure Truck is safe to pass

- a. Wheel Chocks 0-5 5
- b. Master Switch 0-5 5

24. Proceed to 3930 Sill Ore pass 0-5 5

25. Contact BO

- a. Report Conditions 0-3 0
- b. Time Limit to Build wall 0-2 2
- c. Report Increase in Temperature 0-3 3
- d. Team Status 0-10 10

26. Fabricate Wall

- a. Wall Completed within Time limit (20 min) 0-20 20
- b. Construction materials used are sufficient 0-10 10
- c. Construction Method Sufficient 0-10 8
- d. Construction work evenly shared 0-10 10

(78)

U/G SCENARIO



27. Contact BO

- | | | |
|--------------------------|------|-----------|
| a. Report Conditions | 0-3 | <u>0</u> |
| b. Report Status of Wall | 0-5 | <u>5</u> |
| c. Time Limit | 0-2 | <u>0</u> |
| d. Destination | 0-2 | <u>2</u> |
| e. Team Status | 0-10 | <u>10</u> |

28. Travel to 150 L Refuge Station

0-5 5

29. Contact Construction Miner

- | | | |
|---|------|-----------|
| a. Perform verbal Primary | 0-5 | <u>5</u> |
| b. Obtain info about his partner | 0-5 | <u>5</u> |
| c. Place miner in a safe location (ie Refuge Station) | 0-10 | <u>10</u> |

30. Contact BO

- | | | |
|--|------|-----------|
| a. Report Conditions | 0-3 | <u>0</u> |
| b. Report Status of Construction Miner | 0-5 | <u>5</u> |
| c. Time Limit | 0-2 | <u>0</u> |
| d. Destination | 0-2 | <u>2</u> |
| e. Team Status | 0-10 | <u>10</u> |

31. Travel to RV ramp via 4210 Spur X-over

0-5 5

32. Locate Injured Construction miner at DS7

0-20 20

U/G SCENARIO



33. Contact BO via Radio

- a. Report Construction Miner located 0-5
 - b. Report Conditions 0-3 3
 - c. Time Limit 0-2 2
 - d. Destination 0-2 2
 - e. Team Status 0-10 0
-
-

34. Ensure Scoop is safe

- a. Wheel Chocks 0-5 5
 - b. Master Switch 0-5 0
-
-

35. Perform First Aid (Primary)

- f. Airway 0-3 3
 - g. Breathing 0-3 3
 - h. Circulation 0-3 3
 - i. Gross Bleed Check 0-3 3
-
-

36. Apply oxygen to casualty

0-5 0

37. Identify as Load and Go

0-18 12

OR

38. Perform First Aid (Secondary)

- j. Check head, eyes, ears 0-2
- k. Check neck and throat 0-2
- l. Check arms (left and right) 0-4
- m. Check Torso (front and Sides) 0-2
- n. Check Pelvis 0-2

36

U/G SCENARIO



- o. Check Legs and Feet (left and right) 0 - 4 _____
 - p. Check Back 0 - 2 _____
-
-
-

39. First Aid Treatment

- c. Put on medical gloves 0 - 5 5
- d. Support Casualty in position found 0 - 20 5
- e. Control bleeding 0 - 10 7
- f. Support Embedded object in position found 0 - 5 5

40. Locate rescue tools (eDraulics) 0 - 10 10

41. Ensure tools are safe to use 0 - 5 5

42. Cut Casualty Free 0 - 10 10

-----Once Casualty is cut free-----

- g. Place casualty on their side in the basket 0 - 20 20
 - h. Recheck vitals 0 - 5 5
 - i. Evacuate casualty to surface 0 - 20 20
-
-
-
-
-
-

92

U/G SCENARIO



43. Contact BO

- | | | |
|---------------------------------------|--------|-------------|
| a. Report Casualty turned over to F/A | 0 - 5 | <u>5</u> |
| b. Time Limit | 0 - 2 | <u> </u> |
| c. Destination | 0 - 2 | <u>2</u> |
| d. Team Status | 0 - 10 | <u>10</u> |

44. Get Team out of O₂

0 - 10 10

Miscellaneous:

Demerit:

Extreme unsafe action:

Max (-25)

Extreme poor casualty Care:

Max (-20 per casualty)

Damage to Mine Rescue Equipment:

Max (-5 per item)

U/G SCENARIO



Lined area for writing the U/G scenario.

U/G SCENARIO



Team Number	Tuesday August 23rd, 2016	
1	Canada 2	Vale Manitoba Operations
2	Canada 2	Sudbury Basin Cobras, KGHM
3	Canada 2	Vale Sudbury West Mines
4	USA	MSHA Mine Emergency Unit No.1
	--- Break ---	--- Break ---
5	Russia	EMERCOM
6	Russia	JSC SUEK
7	India	Singareni
8	India	Coal India Ltd.
9	Vietnam	Vinacomin
10	Slovakia	HBP
11	Australia	Peabody Energy Wambo Coal
12	Multinational	Goldcorp Americas
13	Canada 1	Agnico Eagle Goldex Mine
	--- Break ---	--- Break ---
14	Canada 1	Compass Minerals Goderich Mine
15	Canada 1	Cameco McArthur River
16	Canada 1	Kirkland Lake Gold
17	Columbia	Colombia Coal Company
18	Columbia	Fiebre del Oro (Gold Fever)
19	Ukraine	State Militarized Mine Rescue Squad
20	China	Guizhou Yonggui Energy Company
21	China	China Pingmei Senma Group
22	China	Shaanxi Coal and Chemical Group
	--- Break ---	--- Break ---
23	Poland	Bytom Weglokoks
24	Poland	Scorpions Team Katowice
25	Poland	Gray Wolves
26	Poland	KGHM White Eagles
27	Ireland	Boliden Tara Mines

U/G SCENARIO

M. Lawrence



TEAM: #19 Ukraine

Time Under O₂ _____

Time Casualty at F/A _____

MERITS

1. Team to be briefed by Briefing Officer
 - a. Information Available 0-2 _____
 - b. Missing People Underground 0-2 _____
 - c. Actions Taken So far 0-2 _____
 - d. Team Assignment 0-2 _____
 - e. Route of travel 0-2 _____
 - f. Reserve Mine Rescue Teams 0-2 _____
 - g. Expected Conditions 0-2 _____
 - h. Mine Rescue Equipment available 0-2 _____
 - i. Transportation available 0-2 _____
 - j. Location of First aid 0-2 _____
 - k. Communication Method 0-2 _____
 - l. Synchronize Watches 0-2 _____
 - m. Establish Time Limits 0-2 _____

2. Prepare Emergency equipment to be used underground
 - a. Gas checking equipment 0-3 _____
 - b. First Aid Supplies 0-3 _____
 - c. Back up apparatus for team 0-5 _____
 - d. Maps, note pad 0-5 _____
 - e. Basket/Backboard 0-3 _____
 - f. Casualty Breathing Apparatus 0-5 _____
 - g. Firefighting equipment 0-5 _____

U/G SCENARIO



3. Prepare team breathing apparatuses
- a. Perform high pressure leak test 0-10 _____
 - b. Install Ice 0-5 _____
 - c. Anti fog mask 0-5 _____
-
-

4. Team under oxygen outside of Fresh Air Base 0-10 _____
-
-

5. Verify breathing apparatus is functioning properly 0-10 _____
-
-

6. Ensure Toyota operator is wearing breathing apparatus 0-5 _____
-
-

7. Contact BO
- a. Time Limit 0-2 _____
 - b. Destination 0-2 _____
 - c. Time Team under O₂ 0-2 _____
-
-

8. Board Toyota in a safe manner 0-5 _____
-
-

9. Enter mine via Portal 0-5 _____
-
-

10. Stop inside of portal 0-5 _____
-
-

CANADA 2016

U/G SCENARIO



11. Evaluate Conditions

- a. Smoke 0-2 _____
 - b. CO 0-2 _____
 - c. Radio 0-2 _____
-
-

12. Perform Team Check

- d. BG4 functioning 0-5 _____
 - e. Team OK 0-5 _____
 - f. Record info 0-5 _____
-
-

13. Contact BO via radio

- a. Report Conditions 0-3 _____
 - b. Team Status 0-2 _____
-
-

14. Proceed down ramp via Toyota 0-5 _____

15. Locate unconscious Truck Operator 0-20 _____

16. Contact BO via Radio

- a. Report Truck operator located 0-5 _____
 - b. Report Conditions 0-3 _____
 - c. Time Limit 0-2 _____
 - d. Destination 0-2 _____
 - e. Team Status 0-10 _____
-
-

CANADA 2016

U/G SCENARIO



17. Perform First Aid (Primary)

- a. Airway 0-3 _____
 - b. Breathing 0-3 _____
 - c. Circulation 0-3 _____
 - d. Gross Bleed Check 0-3 _____
-
-

18. Protect Casualty from further contamination 0-5 _____

19. Identify as Load and Go 0-18 _____

OR

Perform First Aid (Secondary)

- a. Check head, eyes, ears 0-2 _____
 - b. Check neck and throat 0-2 _____
 - c. Check arms (left and right) 0-4 _____
 - d. Check Torso (front and Sides) 0-2 _____
 - e. Check Pelvis 0-2 _____
 - f. Check Legs and Feet (left and right) 0-4 _____
 - g. Check Back 0-2 _____
-
-

19. Load casualty into stretcher 0-10 _____

20. Transport Casualty to First Aid (surface) 0-10 _____

U/G SCENARIO



21. Contact BO from FAB

- a. Report Casualty turned over to F/A 0-5 _____
 - b. Report Toyota is no longer available 0-3 _____
 - c. Time Limit 0-2 _____
 - d. Destination 0-2 _____
 - e. Team Status 0-10 _____
-
-

22. Travel to Truck location via Ramp Portal 0-5 _____

23. Ensure Truck is safe to pass

- a. Wheel Chocks 0-5 _____
 - b. Master Switch 0-5 _____
-
-

24. Proceed to 3930 Sill Ore pass 0-5 _____

25. Contact BO

- a. Report Conditions 0-3 _____
 - b. Time Limit to Build wall 0-2 _____
 - c. Report Increase in Temperature 0-3 _____
 - d. Team Status 0-10 _____
-
-

26. Fabricate Wall

- a. Wall Completed within Time limit (20 min) 0-20 _____
 - b. Construction materials used are sufficient 0-10 _____
 - c. Construction Method Sufficient 0-10 _____
 - d. Construction work evenly shared 0-10 _____
-
-

#19

U/G SCENARIO



27. Contact BO

- a. Report Conditions 0-3 _____
- b. Report Status of Wall 0-5 _____
- c. Time Limit 0-2 _____
- d. Destination 0-2 _____
- e. Team Status 0-10 _____

28. Travel to 150 L Refuge Station 0-5 _____

29. Contact Construction Miner

- a. Perform verbal Primary 0-5 _____
- b. Obtain info about his partner 0-5 _____
- c. Place miner in a safe location (ie Refuge Station) 0-10 _____

30. Contact BO

- a. Report Conditions 0-3 _____
- b. Report Status of Construction Miner 0-5 _____
- c. Time Limit 0-2 _____
- d. Destination 0-2 _____
- e. Team Status 0-10 _____

31. Travel to RV ramp via 4210 Spur X-over 0-5 _____

32. Locate Injured Construction miner at DS7 0-20 20

No delay

#19

U/G SCENARIO



33. Contact BO via Radio

- a. Report Construction Miner located 0-5 _____
- b. Report Conditions 0-3 3
- c. Time Limit 0-2 2
- d. Destination 0-2 2
- e. Team Status 0-10 0

No team checks

34. Ensure Scoop is safe

- a. Wheel Chocks 0-5 5
- b. Master Switch 0-5 0

No Master switch

35. Perform First Aid (Primary)

- f. Airway 0-3 3
- g. Breathing 0-3 3
- h. Circulation 0-3 3
- i. Gross Bleed Check 0-3 3

36. Apply oxygen to casualty

0-5 0

37. Identify as Load and Go

0-18 12

OR

38. Perform First Aid (Secondary)

- j. Check head, eyes, ears 0-2 _____
- k. Check neck and throat 0-2 _____
- l. Check arms (left and right) 0-4 _____
- m. Check Torso (front and Sides) 0-2 _____
- n. Check Pelvis 0-2 _____

#19

U/G SCENARIO



- o. Check Legs and Feet (left and right) 0-4 _____
- p. Check Back 0-2 _____

Finished @ 4:00
First Aid (No roller gauze but direct pressure)

39. First Aid Treatment

- c. Put on medical gloves 0-5 5
- d. Support Casualty in position found 0-20 5
- e. Control bleeding 0-10 7
- f. Support Embedded object in position found 0-5 5

Long time to support casualty. good bandage on back. Front not very good.

- 40. Locate rescue tools (eDraulics) 0-10 10

- 41. Ensure tools are safe to use 0-5 5

- 42. Cut Casualty Free 0-10 10

-----Once Casualty is cut free-----

- g. Place casualty on their side in the basket 0-20 20
- h. Recheck vitals 0-5 5
- i. Evacuate casualty to surface 0-20 20

CANADA 2016

U/G SCENARIO



43. Contact BO

- a. Report Casualty turned over to F/A 0-5 _____
- b. Time Limit 0-2 _____
- c. Destination 0-2 _____
- d. Team Status 0-10 _____

44. Get Team out of O₂ 0-10 _____

Miscellaneous:

Demerit:

Extreme unsafe action: Max (-25) _____

Extreme poor casualty Care: Max (-20 per casualty) _____

Damage to Mine Rescue Equipment: Max (-5 per item) _____

U/G SCENARIO



EMERG

CANADA 2016

Team # 19 Ukraine Task #3

- gas check
- wheel chocks / master ?
- test tool ✓
- gloves ✓
- wet check ✓
- slow to support cas. (good support after)
- tied bandage around him while on pole
- Support top pole
- support bottom
 - tried to lower him on board to board standing up.
- Avg bandage on back (No roller gance)
- Bandaging on front Not as good
- tied hands
- good lift
- No CV
- Finished @ 4:00

U/G SCENARIO

*Rock Shulist
PO Judge*



TEAM: #19 Ukraine, State Militarized Mine Rescue Squad

Time Under O₂ 0655 hr
out 0840 hr.

Time Casualty at F/A _____

MERITS

- | | | |
|---|-----|-------------|
| 1. Team to be briefed by Briefing Officer | 0-5 | <u> </u> |
| a. Information Available | 0-2 | <u> </u> |
| b. Missing People Underground | 0-2 | <u> </u> |
| c. Actions Taken So far | 0-2 | <u> </u> |
| d. Team Assignment | 0-2 | <u> </u> |
| e. Route of travel | 0-2 | <u> </u> |
| f. Reserve Mine Rescue Teams | 0-2 | <u> </u> |
| g. Expected Conditions | 0-2 | <u> </u> |
| h. Mine Rescue Equipment available | 0-2 | <u> </u> |
| i. Transportation available | 0-2 | <u> </u> |
| j. Location of First aid | 0-2 | <u> </u> |
| k. Communication Method | 0-2 | <u> </u> |
| l. Synchronize Watches | 0-2 | <u> </u> |
| m. Establish Time Limits | 0-2 | <u> </u> |

- | | | |
|---|-----|-------------|
| 2. Prepare Emergency equipment to be used underground | | |
| a. Gas checking equipment | 0-3 | <u> </u> |
| b. First Aid Supplies | 0-3 | <u> </u> |
| c. Back up apparatus for team | 0-5 | <u> </u> |
| d. Maps, note pad | 0-5 | <u> </u> |
| e. Basket/Backboard | 0-3 | <u> </u> |
| f. Casualty Breathing Apparatus | 0-5 | <u> </u> |
| g. Firefighting equipment | 0-5 | <u> </u> |

U/G SCENARIO



3. Prepare team breathing apparatuses
- a. Perform high pressure leak test 0-10 _____
 - b. Install Ice 0-5 _____
 - c. Anti fog mask 0-5 _____
-
-

4. Team under oxygen outside of Fresh Air Base 0-10 _____
-
-

5. Verify breathing apparatus is functioning properly 0-10 _____
-
-

6. Ensure Toyota operator is wearing breathing apparatus 0-5 _____
-
-

7. Contact BO
- a. Time Limit 0-2 _____
 - b. Destination 0-2 _____
 - c. Time Team under O₂ 0-2 _____

8. Board Toyota in a safe manner 0-5 _____
-
-

9. Enter mine via Portal 0-5 _____
-
-

10. Stop inside of portal 0-5 _____
-
-

CANADA 2016

U/G SCENARIO



11. Evaluate Conditions

- a. Smoke 0-2 ✓
- b. CO 0-2
- c. Radio 0-2

12. Perform Team Check

- d. BG4 functioning 0-5
- e. Team OK 0-5
- f. Record info 0-5

13. Contact BO via radio

- a. Report Conditions 0-3 ✓
- b. Team Status 0-2

14. Proceed down ramp via Toyota

0-5 ✓

15. Locate unconscious Truck Operator

0-20 ✓

*0703 hr Team Reported findings
Reported condition of worker*

16. Contact BO via Radio

- a. Report Truck operator located 0-5
- b. Report Conditions 0-3
- c. Time Limit 0-2
- d. Destination 0-2
- e. Team Status 0-10

0708 - Requested Ambulance on surface.

0715 - Team gathered near basket - full to carry O2

U/G SCENARIO



17. Perform First Aid (Primary)

- a. Airway 0-3 _____
- b. Breathing 0-3 _____
- c. Circulation 0-3 _____
- d. Gross Bleed Check 0-3 _____

18. Protect Casualty from further contamination 0-5 _____

19. Identify as Load and Go 0-18 _____

OR

Perform First Aid (Secondary)

- a. Check head, eyes, ears 0-2 _____
- b. Check neck and throat 0-2 _____
- c. Check arms (left and right) 0-4 _____
- d. Check Torso (front and Sides) 0-2 _____
- e. Check Pelvis 0-2 _____
- f. Check Legs and Feet (left and right) 0-4 _____
- g. Check Back 0-2 _____

19. Load casualty into stretcher 0-10

20. Transport Casualty to First Aid (surface) 0-10

U/G SCENARIO



21. Contact BO from FAB

- a. Report Casualty turned over to F/A 0-5 _____
- b. Report Toyota is no longer available 0-3 _____
- c. Time Limit 0-2 _____
- d. Destination 0-2 _____
- e. Team Status 0-10 _____

22. Travel to Truck location via Ramp Portal

0-5 _____

23. Ensure Truck is safe to pass

- a. Wheel Chocks 0-5 _____
- b. Master Switch 0-5 _____

24. Proceed to 3930 Sill Ore pass

0-5 _____

0722 - BO ordered team to stop - due to poor communication.
0729 - Team told to proceed
0710 - At electrical sub

25. Contact BO

- a. Report Conditions *At Electrical Sub* 0-3 _____
- b. Time Limit to Build wall 0-2 _____
- c. Report Increase in Temperature 0-3 _____
- d. Team Status 0-10 _____

26. Fabricate Wall

- a. Wall Completed within Time limit (20 min) 0-20 _____
- b. Construction materials used are sufficient 0-10 _____
- c. Construction Method Sufficient 0-10 _____
- d. Construction work evenly shared 0-10 _____

0740 hr started to build wall

U/G SCENARIO



27. Contact BO

- a. Report Conditions 0-3 _____
- b. Report Status of Wall 0-5 _____ /
- c. Time Limit 0-2 _____
- d. Destination 0-2 _____ /
- e. Team Status 0-10 _____

28. Travel to 150 L Refuge Station 0-5 _____

29. Contact Construction Miner

- a. Perform verbal Primary 0-5 _____
- b. Obtain info about his partner 0-5 _____
- c. Place miner in a safe location (ie Refuge Station) 0-10 _____

30. Contact BO

- a. Report Conditions 0-3 _____
- b. Report Status of Construction Miner 0-5 _____ /
- c. Time Limit 0-2 _____
- d. Destination 0-2 _____ /
- e. Team Status 0-10 _____

31. Travel to RV ramp via 4210 Spur X-over 0-5 _____ /

32. Locate Injured Construction miner at DS7 0-20 _____ /

U/G SCENARIO



33. Contact BO via Radio

- a. Report Construction Miner located 0-5 _____
- b. Report Conditions *clear* 0-3
- c. Time Limit 0-2 _____
- d. Destination 0-2 _____
- e. Team Status *ok.* 0-10

0804 hr At worker, Doctor checked out & found good!

34. Ensure Scoop is safe

- a. Wheel Chocks 0-5 _____
- b. Master Switch 0-5 _____

35. Perform First Aid (Primary)

- f. Airway 0-3 _____
- g. Breathing 0-3 _____
- h. Circulation 0-3 _____
- i. Gross Bleed Check 0-3 _____

36. Apply oxygen to casualty

Reported no apparatus used in fresh Air. 0-5 _____

37. Identify as Load and Go

0-18 _____

OR

38. Perform First Aid (Secondary)

- j. Check head, eyes, ears 0-2 _____
- k. Check neck and throat 0-2 _____
- l. Check arms (left and right) 0-4 _____
- m. Check Torso (front and Sides) 0-2 _____
- n. Check Pelvis 0-2 _____

U/G SCENARIO



- o. Check Legs and Feet (left and right) 0-4 _____
 - p. Check Back 0-2 _____
-
-
-

39. First Aid Treatment

- c. Put on medical gloves 0-5 _____
- d. Support Casualty in position found 0-20 _____
- e. Control bleeding 0-10 _____
- f. Support Embedded object in position found 0-5 _____

40. Locate rescue tools (eDraulics) 0-10 _____
Reported to BO.

41. Ensure tools are safe to use 0-5 _____

42. Cut Casualty Free 0-10 _____
Reported to BO

-----Once Casualty is cut free-----

- g. Place casualty on their side in the basket 0-20 _____
 - h. Recheck vitals 0-5 _____
 - i. Evacuate casualty to surface 0-20 _____
-
-
-
-
-

CANADA 2016

U/G SCENARIO



43. Contact BO

- a. Report Casualty turned over to F/A 0-5 _____
- b. Time Limit 0-2 _____
- c. Destination *surface* 0-2
- d. Team Status 0-10

0824 hr stretcher on cart
0829 hr team checks + injured worker complete 20m to top

44. Get Team out of O₂

0840 - BO told team to get out of O₂ 0-10 _____

Miscellaneous:

Demerit:

Extreme unsafe action:

Max (-25) _____

Extreme poor casualty Care:

Max (-20 per casualty) _____

Damage to Mine Rescue Equipment:

Max (-5 per item) _____

U/G SCENARIO



Note: 0722hr Team ordered to stop
due to poor communication

0725 - Tablet UG not working
- Much Frustration.

0732hr - MR Reported conditions of team &
conditions AT 4900 ACE.

0735hr - MR Team mic locked in for almost
a min.

0739hr - Team told team they have 20 min
to complete task

0740hr - team began to build barricade

0749. - BO told team to do team checks.

0750 - wall complete.

0751 - team BO Told team to go to R/S

0755 - Communication with Construction work
will leave in R/S

0800 Team on the move through doors.

0804 - Team reporting finding (Pumper)
- everything is clean
- Team OK

0815 - Cut made a marker in basket Reported

Note team was checking & reporting every thing
there way up (Pumper/drill steel)

U/G SCENARIO



Team Number	Tuesday August 23rd, 2016	
1	Canada 2	Vale Manitoba Operations
2	Canada 2	Sudbury Basin Cobras, KGHM
3	Canada 2	Vale Sudbury West Mines
4	USA	MSHA Mine Emergency Unit No.1
	--- Break ---	--- Break ---
5	Russia	EMERCOM
6	Russia	JSC SUEK
7	India	Singareni
8	India	Coal India Ltd.
9	Vietnam	Vinacomin
10	Slovakia	HBP
11	Australia	Peabody Energy Wambo Coal
12	Multinational	Goldcorp Americas
13	Canada 1	Agnico Eagle Goldex Mine
	--- Break ---	--- Break ---
14	Canada 1	Compass Minerals Goderich Mine
15	Canada 1	Cameco McArthur River
16	Canada 1	Kirkland Lake Gold
17	Columbia	Columbia Coal Company
18	Columbia	Fiebre del Oro (Gold Fever)
19	Ukraine	State Militarized Mine Rescue Squad
20	China	Guizhou Yonggui Energy Company
21	China	China Pingmei Senma Group
22	China	Shaanxi Coal and Chemical Group
	--- Break ---	--- Break ---
23	Poland	Bytom Weglokoks
24	Poland	Scorpions Team Katowice
25	Poland	Gray Wolfs
26	Poland	KGHM White Eagles
27	Ireland	Bofiden Tara Mines

U/G SCENARIO



S De Forge

TEAM: UKRAINE

Time Under O₂ 6:55

Time Casualty at F/A _____

TOTAL 2:20:56

MERITS

1. Team to be briefed by Briefing Officer

- | | | |
|------------------------------------|-----|---------------------|
| a. Information Available | 0-5 | <u> </u> ✓ |
| b. Missing People Underground | 0-2 | <u> </u> |
| c. Actions Taken So far | 0-2 | <u> </u> |
| d. Team Assignment | 0-2 | <u> </u> ✓ |
| e. Route of travel | 0-2 | <u> </u> |
| f. Reserve Mine Rescue Teams | 0-2 | <u> </u> - |
| g. Expected Conditions | 0-2 | <u> </u> |
| h. Mine Rescue Equipment available | 0-2 | <u> </u> - |
| i. Transportation available | 0-2 | <u> </u> |
| j. Location of First aid | 0-2 | <u> </u> - |
| k. Communication Method | 0-2 | <u> </u> |
| l. Synchronize Watches | 0-2 | <u> </u> |
| m. Establish Time Limits | 0-2 | <u> </u> |

2. Prepare Emergency equipment to be used underground

- | | | |
|---------------------------------|-----|-------------------|
| a. Gas checking equipment | 0-3 | <u> </u> |
| b. First Aid Supplies | 0-3 | <u> </u> |
| c. Back up apparatus for team | 0-5 | <u> </u> |
| d. Maps, note pad | 0-5 | <u> </u> |
| e. Basket/Backboard | 0-3 | <u> </u> |
| f. Casualty Breathing Apparatus | 0-5 | <u> </u> |
| g. Firefighting equipment | 0-5 | <u> </u> |

U/G SCENARIO



3. Prepare team breathing apparatuses
- a. Perform high pressure leak test
 - b. Install Ice
 - c. Anti fog mask

0-10 _____ ✓
0-5 _____ ✓
0-5 _____ ✓

4. Team under oxygen outside of Fresh Air Base

0-10 _____ ✓

5. Verify breathing apparatus is functioning properly

0-10 _____ ✓

6. Ensure Toyota operator is wearing breathing apparatus

0-5 _____

7. Contact BO

- a. Time Limit
- b. Destination
- c. Time Team under O₂

0-2 _____

0-2 _____

0-2 _____

8. Board Toyota in a safe manner

0-5 _____ ✓

9. Enter mine via Portal

0-5 _____ ✓

10. Stop inside of portal

0-5 _____ ✓

CANADA 2016

U/G SCENARIO



11. Evaluate Conditions

- a. Smoke 0-2 _____
- b. CO 0-2 _____
- c. Radio 0-2 _____

*Did Not Take Conditions
may Have Reported*

12. Perform Team Check

- d. BG4 functioning 0-5 _____
- e. Team OK 0-5 _____
- f. Record info 0-5 _____

*Did Not Check with or Team
Just Drove down Ramp*

13. Contact BO via radio

- a. Report Conditions 0-3 1
- b. Team Status 0-2 _____

Report Smoke No other Conditions Taken

14. Proceed down ramp via Toyota

0-5 ✓

15. Locate unconscious Truck Operator

0-20 ✓

16. Contact BO via Radio

- a. Report Truck operator located 0-5 ✓
- b. Report Conditions 0-3 ✓
- c. Time Limit 0-2 _____
- d. Destination 0-2 _____
- e. Team Status 0-10 _____

*Took Conditions 19.5 1100.
Did Team check at Truck*

CANADA 2016

U/G SCENARIO



17. Perform First Aid (Primary)

- a. Airway 0-3 _____
- b. Breathing 0-3 _____
- c. Circulation 0-3 _____
- d. Gross Bleed Check 0-3 _____

18. Protect Casualty from further contamination

0-5

Covered on 7:03

19. Identify as Load and Go

0-18 _____

OR

Perform First Aid (Secondary)

- a. Check head, eyes, ears 0-2 _____
- b. Check neck and throat 0-2 _____
- c. Check arms (left and right) 0-4 _____
- d. Check Torso (front and Sides) 0-2 _____
- e. Check Pelvis 0-2 _____
- f. Check Legs and Feet (left and right) 0-4 _____
- g. Check Back 0-2 _____

19. Load casualty into stretcher

0-10

20. Transport Casualty to First Aid (surface)

0-10

U/G SCENARIO



21. Contact BO from FAB

- a. Report Casualty turned over to F/A 0-5 _____
- b. Report Toyota is no longer available 0-3 _____
- c. Time Limit 0-2 _____
- d. Destination 0-2 _____
- e. Team Status 0-10 _____

22. Travel to Truck location via Ramp Portal 0-5 _____

23. Ensure Truck is safe to pass

- a. Wheel Chocks 0-5
- b. Master Switch 0-5

24. Proceed to 3930 Sill Ore pass 0-5

25. Contact BO

- a. Report Conditions 0-3 _____
- b. Time Limit to Build wall 0-2
- c. Report Increase in Temperature 0-3
- d. Team Status 0-10

*No Conditions at Task Two Bulkhead.
Team check Done after Bulkhead Completed*

26. Fabricate Wall

- a. Wall Completed within Time limit (20 min) 0-20 _____
- b. Construction materials used are sufficient 0-10 _____
- c. Construction Method Sufficient 0-10 _____
- d. Construction work evenly shared 0-10 _____

U/G SCENARIO



27. Contact BO

- a. Report Conditions 0-3
- b. Report Status of Wall 0-5 ✓
- c. Time Limit 0-2 =
- d. Destination 0-2 ✓
- e. Team Status 0-10 ✓

*Team check after Wall Completed
No Conditions check after wall Completed.*

28. Travel to 150 L Refuge Station

0-5 ✓

29. Contact Construction Miner

- a. Perform verbal Primary 0-5 ✓
- b. Obtain info about his partner 0-5 ✓
- c. Place miner in a safe location (ie Refuge Station) 0-10 ✓

Good job checked Man and checked Refuge station

30. Contact BO

- a. Report Conditions 0-3 ✓
- b. Report Status of Construction Miner 0-5 ✓
- c. Time Limit 0-2 ✓
- d. Destination 0-2 ✓
- e. Team Status 0-10 ✓

31. Travel to RV ramp via 4210 Spur X-over

0-5 ✓

32. Locate Injured Construction miner at DS7

0-20 ✓

U/G SCENARIO



33. Contact BO via Radio

- a. Report Construction Miner located 0-5 _____
- b. Report Conditions 0-3 _____ ✓
- c. Time Limit 0-2 _____ ✓
- d. Destination 0-2 _____
- e. Team Status 0-10 _____

Took Condition

34. Ensure Scoop is safe

- a. Wheel Chocks 0-5 _____ ✓
- b. Master Switch 0-5 _____ ✓

35. Perform First Aid (Primary)

- f. Airway 0-3 _____ ✓
- g. Breathing 0-3 _____ ✓
- h. Circulation 0-3 _____ ✓
- i. Gross Bleed Check 0-3 _____ ✓

36. Apply oxygen to casualty

0-5 _____ ✓

37. Identify as Load and Go

0-18 _____

OR

38. Perform First Aid (Secondary)

- j. Check head, eyes, ears 0-2 _____
- k. Check neck and throat 0-2 _____
- l. Check arms (left and right) 0-4 _____
- m. Check Torso (front and Sides) 0-2 _____
- n. Check Pelvis 0-2 _____

U/G SCENARIO



- o. Check Legs and Feet (left and right) 0-4 _____
 - p. Check Back 0-2 _____
-
-
-

39. First Aid Treatment

- c. Put on medical gloves 0-5 _____ ✓
- d. Support Casualty in position found 0-20 _____ ✓
- e. Control bleeding 0-10 _____ ✓
- f. Support Embedded object in position found 0-5 _____ ✓

40. Locate rescue tools (eDraulics) 0-10 _____ ✓

41. Ensure tools are safe to use 0-5 _____ ✓
checked operation

42. Cut Casualty Free 0-10 _____ ✓

-----Once Casualty is cut free-----

- g. Place casualty on their side in the basket 0-20 _____ ✓
 - h. Recheck vitals 0-5 _____ ✓
 - i. Evacuate casualty to surface 0-20 _____ ✓
-
-
-
-

CANADA 2016

U/G SCENARIO



43. Contact BO

- a. Report Casualty turned over to F/A
- b. Time Limit
- c. Destination
- d. Team Status

0-5 _____ ✓
0-2 _____ -
0-2 _____ ✓
0-10 _____ ✓

44. Get Team out of O₂

0-10 _____ ✓

Miscellaneous:

Demerit:

Extreme unsafe action:

Max (-25) _____

Extreme poor casualty Care:

Max (-20 per casualty) _____

Damage to Mine Rescue Equipment:

Max (-5 per item) _____

U/G SCENARIO



Lined writing area with horizontal lines. Faint background text reads 'IMERC' at the top and 'CANADA 2016' at the bottom.

U/G SCENARIO



Team Number	Tuesday August 23rd, 2016	
1	Canada 2	Vale Manitoba Operations
2	Canada 2	Sudbury Basin Cobras, KGHM
3	Canada 2	Vale Sudbury West Mines
4	USA	MSHA Mine Emergency Unit No.1
	— Break —	— Break —
5	Russia	EMERCOM
6	Russia	JSC SUEK
7	India	Singareni
8	India	Coal India Ltd.
9	Vietnam	Vinacomin
10	Slovakia	HBP
11	Australia	Peabody Energy Wambo Coal
12	Multinational	Goldcorp Americas
13	Canada 1	Agnico Eagle Goldex Mine
	— Break —	— Break —
14	Canada 1	Compass Minerals Goderich Mine
15	Canada 1	Cameco McArthur River
16	Canada 1	Kirkland Lake Gold
17	Columbia	Columbia Coal Company
18	Columbia	Fiebre del Oro (Gold Fever)
19	Ukraine	State Militarized Mine Rescue Squad
20	China	Guizhou Yonggui Energy Company
21	China	China Pingmei Senma Group
22	China	Shaanxi Coal and Chemical Group
	— Break —	— Break —
23	Poland	Bytom Weglokoks
24	Poland	Scorpions Team Katowice
25	Poland	Gray Wolfs
26	Poland	KGHM White Eagles
27	Ireland	Bofiden Tara Mines

U/G SCENARIO



TEAM: 19

Time Under O₂ _____

Time Casualty at F/A _____

MERITS

1. Team to be briefed by Briefing Officer
 - a. Information Available 0-5 _____
 - a. Information Available 0-2 _____
 - b. Missing People Underground 0-2 _____
 - c. Actions Taken So far 0-2 _____
 - d. Team Assignment 0-2 _____
 - e. Route of travel 0-2 _____
 - f. Reserve Mine Rescue Teams 0-2 _____
 - g. Expected Conditions 0-2 _____
 - h. Mine Rescue Equipment available 0-2 _____
 - i. Transportation available 0-2 _____
 - j. Location of First aid 0-2 _____
 - k. Communication Method 0-2 _____
 - l. Synchronize Watches 0-2 _____
 - m. Establish Time Limits 0-2 _____

2. Prepare Emergency equipment to be used underground
 - a. Gas checking equipment 0-3 _____
 - b. First Aid Supplies 0-3 _____
 - c. Back up apparatus for team 0-5 _____
 - d. Maps, note pad 0-5 _____
 - e. Basket/Backboard 0-3 _____
 - f. Casualty Breathing Apparatus 0-5 _____
 - g. Firefighting equipment 0-5 _____

U/G SCENARIO



- 3. Prepare team breathing apparatuses
 - a. Perform high pressure leak test 0 – 10 _____
 - b. Install Ice 0 – 5 _____
 - c. Anti fog mask 0 – 5 _____
-
-

- 4. Team under oxygen outside of Fresh Air Base 0 – 10 _____
-
-

- 5. Verify breathing apparatus is functioning properly 0 – 10 _____
-
-

- 6. Ensure Toyota operator is wearing breathing apparatus 0 – 5 _____
-
-

- 7. Contact BO
 - a. Time Limit 0 – 2 _____
 - b. Destination 0 – 2 _____
 - c. Time Team under O₂ 0 – 2 _____

- 8. Board Toyota in a safe manner 0 – 5 _____
-
-

- 9. Enter mine via Portal 0 – 5 _____
-
-

- 10. Stop inside of portal 0 – 5 _____
-
-

U/G SCENARIO



11. Evaluate Conditions

- a. Smoke 0-2 _____
 - b. CO 0-2 _____
 - c. Radio 0-2 _____
-
-

12. Perform Team Check

- d. BG4 functioning 0-5 _____
 - e. Team OK 0-5 _____
 - f. Record info 0-5 _____
-
-

13. Contact BO via radio

- a. Report Conditions 0-3 _____
 - b. Team Status 0-2 _____
-
-

14. Proceed down ramp via Toyota 0-5 _____

15. Locate unconscious Truck Operator 0-20 _____

16. Contact BO via Radio

- a. Report Truck operator located 0-5 5
 - b. Report Conditions 0-3 3
 - c. Time Limit 0-2 ?
 - d. Destination } check B.O. 0-2 ?
 - e. Team Status } 0-10 ?
-
-

U/G SCENARIO



17. Perform First Aid (Primary)

- a. Airway 0-3 0
- b. Breathing 0-3 3
- c. Circulation 0-3 3
- d. Gross Bleed Check 0-3 0

18. Protect Casualty from further contamination 0-5 5

19. Identify as Load and Go 0-18 ~~18~~
18

OR

Perform First Aid (Secondary)

- a. Check head, eyes, ears 0-2 0
- b. Check neck and throat 0-2 0
- c. Check arms (left and right) 0-4 0
- d. Check Torso (front and Sides) 0-2 0
- e. Check Pelvis 0-2 0
- f. Check Legs and Feet (left and right) 0-4 0
- g. Check Back 0-2 0

19. Load casualty into stretcher 0-10 10

20. Transport Casualty to First Aid (surface) 0-10 10

U/G SCENARIO



21. Contact BO from FAB

- a. Report Casualty turned over to F/A 0-5 _____
 - b. Report Toyota is no longer available 0-3 _____
 - c. Time Limit 0-2 _____
 - d. Destination 0-2 _____
 - e. Team Status 0-10 _____
-
-

22. Travel to Truck location via Ramp Portal 0-5 _____

23. Ensure Truck is safe to pass

- a. Wheel Chocks 0-5 5
 - b. Master Switch 0-5 5
-
-

24. Proceed to 3930 Sill Ore pass 0-5 _____

25. Contact BO

- a. Report Conditions 0-3 _____
 - b. Time Limit to Build wall 0-2 _____
 - c. Report Increase in Temperature 0-3 _____
 - d. Team Status 0-10 _____
-
-

26. Fabricate Wall

- a. Wall Completed within Time limit (20 min) 0-20 _____
 - b. Construction materials used are sufficient 0-10 _____
 - c. Construction Method Sufficient 0-10 _____
 - d. Construction work evenly shared 0-10 _____
-
-

U/G SCENARIO



27. Contact BO

- a. Report Conditions 0-3 _____
- b. Report Status of Wall 0-5 _____
- c. Time Limit 0-2 _____
- d. Destination 0-2 _____
- e. Team Status 0-10 _____

28. Travel to 150 L Refuge Station 0-5 _____

29. Contact Construction Miner

- a. Perform verbal Primary 0-5 _____
- b. Obtain info about his partner 0-5 _____
- c. Place miner in a safe location (ie Refuge Station) 0-10 _____

30. Contact BO

- a. Report Conditions 0-3 _____
- b. Report Status of Construction Miner 0-5 _____
- c. Time Limit 0-2 _____
- d. Destination 0-2 _____
- e. Team Status 0-10 _____

31. Travel to RV ramp via 4210 Spur X-over 0-5 _____

32. Locate Injured Construction miner at DS7 0-20 _____

U/G SCENARIO



33. Contact BO via Radio

- a. Report Construction Miner located 0-5 _____
 - b. Report Conditions 0-3 _____
 - c. Time Limit 0-2 _____
 - d. Destination 0-2 _____
 - e. Team Status 0-10 _____
-
-

34. Ensure Scoop is safe

- a. Wheel Chocks 0-5 _____
 - b. Master Switch 0-5 _____
-
-

35. Perform First Aid (Primary)

- f. Airway 0-3 _____
 - g. Breathing 0-3 _____
 - h. Circulation 0-3 _____
 - i. Gross Bleed Check 0-3 _____
-
-
-

36. Apply oxygen to casualty

0-5 _____

37. Identify as Load and Go

0-18 _____

OR

38. Perform First Aid (Secondary)

- j. Check head, eyes, ears 0-2 _____
- k. Check neck and throat 0-2 _____
- l. Check arms (left and right) 0-4 _____
- m. Check Torso (front and Sides) 0-2 _____
- n. Check Pelvis 0-2 _____

U/G SCENARIO



- o. Check Legs and Feet (left and right) 0 - 4 _____
 - p. Check Back 0 - 2 _____
-
-
-

39. First Aid Treatment

- c. Put on medical gloves 0 - 5 _____
- d. Support Casualty in position found 0 - 20 _____
- e. Control bleeding 0 - 10 _____
- f. Support Embedded object in position found 0 - 5 _____

40. Locate rescue tools (eDraulics) 0 - 10 _____

41. Ensure tools are safe to use 0 - 5 _____

42. Cut Casualty Free 0 - 10 _____

-----Once Casualty is cut free-----

- g. Place casualty on their side in the basket 0 - 20 _____
 - h. Recheck vitals 0 - 5 _____
 - i. Evacuate casualty to surface 0 - 20 _____
-
-
-
-

U/G SCENARIO



43. Contact BO

- a. Report Casualty turned over to F/A 0 - 5 _____
- b. Time Limit 0 - 2 _____
- c. Destination 0 - 2 _____
- d. Team Status 0 - 10 _____

44. Get Team out of O₂ 0 - 10 _____

Miscellaneous:

Demerit:

Extreme unsafe action: Max (-25) _____

Extreme poor casualty Care: Max (-20 per casualty) _____

Damage to Mine Rescue Equipment: Max (-5 per item) _____

U/G SCENARIO



Team Number	Tuesday August 23rd, 2016	
1	Canada 2	Vale Manitoba Operations
2	Canada 2	Sudbury Basin Cobras, KGHM
3	Canada 2	Vale Sudbury West Mines
4	USA	MSHA Mine Emergency Unit No.1
	--- Break ---	--- Break ---
5	Russia	EMERCOM
6	Russia	JSC SUEK
7	India	Singareni
8	India	Coal India Ltd.
9	Vietnam	Vinacomin
10	Slovakia	HBP
11	Australia	Peabody Energy Wambo Coal
12	Multinational	Goldcorp Americas
13	Canada 1	Agnico Eagle Goldex Mine
	--- Break ---	--- Break ---
14	Canada 1	Compass Minerals Goderich Mine
15	Canada 1	Cameco McArthur River
16	Canada 1	Kirkland Lake Gold
17	Columbia	Colombia Coal Company
18	Columbia	Fiebre del Oro (Gold Fever)
19	Ukraine	State Militarized Mine Rescue Squad
20	China	Guizhou Yonggui Energy Company
21	China	China Pingmei Senma Group
22	China	Shaanxi Coal and Chemical Group
	--- Break ---	--- Break ---
23	Poland	Bytom Weglokoks
24	Poland	Scorpions Team Katowice
25	Poland	Gray Wolves
26	Poland	KGHM White Eagles
27	Ireland	Boliden Tara Mines

U/G SCENARIO



TEAM: KRAINE - STATE MILITARIZED M.R. SQUAD

Time Under O₂ _____

Time Casualty at F/A _____

MERITS

1. Team to be briefed by Briefing Officer
 - a. Information Available 0-2 _____
 - b. Missing People Underground 0-2 _____
 - c. Actions Taken So far 0-2 _____
 - d. Team Assignment 0-2 _____
 - e. Route of travel 0-2 _____
 - f. Reserve Mine Rescue Teams 0-2 _____
 - g. Expected Conditions 0-2 _____
 - h. Mine Rescue Equipment available 0-2 _____
 - i. Transportation available 0-2 _____
 - j. Location of First aid 0-2 _____
 - k. Communication Method 0-2 _____
 - l. Synchronize Watches 0-2 _____
 - m. Establish Time Limits 0-2 _____

2. Prepare Emergency equipment to be used underground
 - a. Gas checking equipment 0-3 _____
 - b. First Aid Supplies 0-3 _____
 - c. Back up apparatus for team 0-5 _____
 - d. Maps, note pad 0-5 _____
 - e. Basket/Backboard 0-3 _____
 - f. Casualty Breathing Apparatus 0-5 _____
 - g. Firefighting equipment 0-5 _____

U/G SCENARIO



3. Prepare team breathing apparatuses
- a. Perform high pressure leak test 0-10 _____
 - b. Install Ice 0-5 _____
 - c. Anti fog mask 0-5 _____
-
-

4. Team under oxygen outside of Fresh Air Base 0-10 _____
-
-

5. Verify breathing apparatus is functioning properly 0-10 _____
-
-

6. Ensure Toyota operator is wearing breathing apparatus 0-5 _____
-
-

7. Contact BO
- a. Time Limit 0-2 _____
 - b. Destination 0-2 _____
 - c. Time Team under O₂ 0-2 _____

8. Board Toyota in a safe manner 0-5 _____
-
-

9. Enter mine via Portal 0-5 _____
-
-

10. Stop inside of portal 0-5 _____
-
-

CANADA 2016

U/G SCENARIO



11. Evaluate Conditions

- a. Smoke 0-2 _____
 - b. CO 0-2 _____
 - c. Radio 0-2 _____
-
-

12. Perform Team Check

- d. BG4 functioning 0-5 _____
 - e. Team OK 0-5 _____
 - f. Record info 0-5 _____
-
-

13. Contact BO via radio

- a. Report Conditions 0-3 _____
 - b. Team Status 0-2 _____
-
-

14. Proceed down ramp via Toyota

0-5 _____

15. Locate unconscious Truck Operator

0-20 _____

16. Contact BO via Radio

- a. Report Truck operator located 0-5 _____
 - b. Report Conditions 0-3 _____
 - c. Time Limit 0-2 _____
 - d. Destination 0-2 _____
 - e. Team Status 0-10 _____
-
-

CANADA 2016

U/G SCENARIO



17. Perform First Aid (Primary)

- a. Airway 0-3 _____
- b. Breathing 0-3 _____
- c. Circulation 0-3 _____
- d. Gross Bleed Check 0-3 _____

18. Protect Casualty from further contamination 0-5 _____

19. Identify as Load and Go 0-18 _____

OR

Perform First Aid (Secondary)

- a. Check head, eyes, ears 0-2 _____
- b. Check neck and throat 0-2 _____
- c. Check arms (left and right) 0-4 _____
- d. Check Torso (front and Sides) 0-2 _____
- e. Check Pelvis 0-2 _____
- f. Check Legs and Feet (left and right) 0-4 _____
- g. Check Back 0-2 _____

19. Load casualty into stretcher 0-10 _____

20. Transport Casualty to First Aid (surface) 0-10 _____

#1



U/G SCENARIO

UKRAINE STATE MILITARIZED

M/R SQUAD

21. Contact BO from FAB
- a. Report Casualty turned over to F/A 0-5 _____
 - b. Report Toyota is no longer available 0-3 _____
 - c. Time Limit 0-2 _____
 - d. Destination 0-2 _____
 - e. Team Status 0-10 _____

22. Travel to Truck location via Ramp Portal 0-5 _____

23. Ensure Truck is safe to pass
- a. Wheel Chocks 0-5 _____
 - b. Master Switch 0-5 _____

24. Proceed to 3930 Sill Ore pass 0-5 _____

25. Contact BO
- a. Report Conditions *DONT THINK SO - didn't take* 0-3 _____
 - b. Time Limit to Build wall *Dont think so* 0-2 _____
 - c. Report Increase in Temperature *Dont think so* 0-3 _____
 - d. Team Status *~~Dont think so~~* 0-10 10

9:41 AM
13:26
WT.

ASSEMB mat'l & start to build immediately.

26. Fabricate Wall
- a. Wall Completed within Time limit (20 min) *7:49 left* 0-20 20
 - b. Construction materials used are sufficient 0-10 10
 - c. Construction Method Sufficient 0-10 8
 - d. Construction work evenly shared 0-10 10

SCREEN ON IN SIDE at bottom. Fabric weaved against 5/4 metal across top of frame. Second fabric across bottom both stepped to sides and a metal 5 of 11. Tried to tie up against 5/4 across at fabric stem. Sand bags + blocks at bottom. Stem not sealed at - all - next to bakrao.

U/G SCENARIO



27. Contact BO

- a. Report Conditions *Didn't take.* 0-3 _____
- b. Report Status of Wall 0-5 5
- c. Time Limit *Don't know.* 0-2 _____
- d. Destination 0-2 2
- e. Team Status 0-10 10

28. Travel to 150 L Refuge Station 0-5 _____

29. Contact Construction Miner

- a. Perform verbal Primary 0-5 _____
- b. Obtain info about his partner 0-5 _____
- c. Place miner in a safe location (ie Refuge Station) 0-10 _____

30. Contact BO

- a. Report Conditions 0-3 _____
- b. Report Status of Construction Miner 0-5 _____
- c. Time Limit 0-2 _____
- d. Destination 0-2 _____
- e. Team Status 0-10 _____

31. Travel to RV ramp via 4210 Spur X-over 0-5 _____

32. Locate Injured Construction miner at DS7 0-20 _____

U/G SCENARIO



33. Contact BO via Radio

- a. Report Construction Miner located 0-5 _____
 - b. Report Conditions 0-3 _____
 - c. Time Limit 0-2 _____
 - d. Destination 0-2 _____
 - e. Team Status 0-10 _____
-
-

34. Ensure Scoop is safe

- a. Wheel Chocks 0-5 _____
 - b. Master Switch 0-5 _____
-
-

35. Perform First Aid (Primary)

- f. Airway 0-3 _____
 - g. Breathing 0-3 _____
 - h. Circulation 0-3 _____
 - i. Gross Bleed Check 0-3 _____
-
-
-

36. Apply oxygen to casualty 0-5 _____

37. Identify as Load and Go 0-18 _____

OR

38. Perform First Aid (Secondary)

- j. Check head, eyes, ears 0-2 _____
- k. Check neck and throat 0-2 _____
- l. Check arms (left and right) 0-4 _____
- m. Check Torso (front and Sides) 0-2 _____
- n. Check Pelvis 0-2 _____

U/G SCENARIO



- o. Check Legs and Feet (left and right) 0-4 _____
 - p. Check Back 0-2 _____
-
-
-

39. First Aid Treatment

- c. Put on medical gloves 0-5 _____
- d. Support Casualty in position found 0-20 _____
- e. Control bleeding 0-10 _____
- f. Support Embedded object in position found 0-5 _____

40. Locate rescue tools (eDraulics) 0-10 _____

41. Ensure tools are safe to use 0-5 _____

42. Cut Casualty Free 0-10 _____

-----Once Casualty is cut free-----

- g. Place casualty on their side in the basket 0-20 _____
 - h. Recheck vitals 0-5 _____
 - i. Evacuate casualty to surface 0-20 _____
-
-
-
-
-
-

CANADA 2016

U/G SCENARIO



43. Contact BO

- a. Report Casualty turned over to F/A 0 - 5 _____
- b. Time Limit 0 - 2 _____
- c. Destination 0 - 2 _____
- d. Team Status 0 - 10 _____

44. Get Team out of O₂ 0 - 10 _____

Miscellaneous:

Demerit:

Extreme unsafe action: Max (-25) _____

Extreme poor casualty Care: Max (-20 per casualty) _____

Damage to Mine Rescue Equipment: Max (-5 per item) _____

U/G SCENARIO



Lined writing area for the U/G scenario. The page contains 25 horizontal lines. Faint background text 'I/M/R/C' is visible at the top, and 'CANADA 2016' is visible at the bottom of the lined area.

U/G SCENARIO



Team Number	Tuesday August 23rd, 2016	
1	Canada 2	Vale Manitoba Operations
2	Canada 2	Sudbury Basin Cobras, KGHM
3	Canada 2	Vale Sudbury West Mines
4	USA	MSHA Mine Emergency Unit No.1
	--- Break ---	--- Break ---
5	Russia	EMERCOM
6	Russia	JSC SUEK
7	India	Singareni
8	India	Coal India Ltd.
9	Vietnam	Vinacomin
10	Slovakia	HBP
11	Australia	Peabody Energy Wambo Coal
12	Multinational	Goldcorp Americas
13	Canada 1	Agnico Eagle Goldex Mine
	--- Break ---	--- Break ---
14	Canada 1	Compass Minerals Goderich Mine
15	Canada 1	Cameco McArthur River
16	Canada 1	Kirkland Lake Gold
17	Columbia	Columbia Coal Company
18	Columbia	Fiebre del Oro (Gold Fever)
19	Ukraine	State Militarized Mine Rescue Squad
20	China	Guizhou Yonggzi Energy Company
21	China	China Pingmei Senma Group
22	China	Shaanxi Coal and Chemical Group
	--- Break ---	--- Break ---
23	Poland	Bytom Weglokoks
24	Poland	Scorpions Team Katowice
25	Poland	Gray Wolves
26	Poland	KGHM White Eagles
27	Ireland	Boliden Tara Mines



U/G SCENARIO

TEAM: #19 _____

Time Under O₂ _____

Time Casualty at F/A _____

MERITS

- | | |
|---|-----------|
| 1. Team to be briefed by Briefing Officer | 0-5 _____ |
| a. Information Available | 0-2 _____ |
| b. Missing People Underground | 0-2 _____ |
| c. Actions Taken So far | 0-2 _____ |
| d. Team Assignment | 0-2 _____ |
| e. Route of travel | 0-2 _____ |
| f. Reserve Mine Rescue Teams | 0-2 _____ |
| g. Expected Conditions | 0-2 _____ |
| h. Mine Rescue Equipment available | 0-2 _____ |
| i. Transportation available | 0-2 _____ |
| j. Location of First aid | 0-2 _____ |
| k. Communication Method | 0-2 _____ |
| l. Synchronize Watches | 0-2 _____ |
| m. Establish Time Limits | 0-2 _____ |

- | | |
|---|-----------|
| 2. Prepare Emergency equipment to be used underground | |
| a. Gas checking equipment | 0-3 _____ |
| b. First Aid Supplies | 0-3 _____ |
| c. Back up apparatus for team | 0-5 _____ |
| d. Maps, note pad | 0-5 _____ |
| e. Basket/Backboard | 0-3 _____ |
| f. Casualty Breathing Apparatus | 0-5 _____ |
| g. Firefighting equipment | 0-5 _____ |

U/G SCENARIO



3. Prepare team breathing apparatuses
- a. Perform high pressure leak test 0 – 10 _____
 - b. Install Ice 0 – 5 _____
 - c. Anti fog mask 0 – 5 _____
-
-

4. Team under oxygen outside of Fresh Air Base 0 – 10 _____
-
-

5. Verify breathing apparatus is functioning properly 0 – 10 _____
-
-

6. Ensure Toyota operator is wearing breathing apparatus 0 – 5 _____
-
-

7. Contact BO
- a. Time Limit 0 – 2 _____
 - b. Destination 0 – 2 _____
 - c. Time Team under O₂ 0 – 2 _____
-
-

8. Board Toyota in a safe manner 0 – 5 _____
-
-

9. Enter mine via Portal 0 – 5 _____
-
-

10. Stop inside of portal 0 – 5 _____
-
-

CANADA 2016

U/G SCENARIO



11. Evaluate Conditions

- a. Smoke 0-2 _____
 - b. CO 0-2 _____
 - c. Radio 0-2 _____
-
-

12. Perform Team Check

- d. BG4 functioning 0-5 _____
 - e. Team OK 0-5 _____
 - f. Record info 0-5 _____
-
-

13. Contact BO via radio

- a. Report Conditions 0-3 _____
 - b. Team Status 0-2 _____
-
-

14. Proceed down ramp via Toyota

0-5 _____

15. Locate unconscious Truck Operator

0-20 20

16. Contact BO via Radio

- a. Report Truck operator located 0-5 5
- b. Report Conditions 0-3 3
- c. Time Limit 0-2 _____
- d. Destination 0-2 _____
- e. Team Status 0-10 _____

> check
with B/O

CANADA 2016

U/G SCENARIO



17. Perform First Aid (Primary)

- | | | |
|----------------------|-----|----------|
| a. Airway | 0-3 | <u>5</u> |
| b. Breathing | 0-3 | <u>3</u> |
| c. Circulation | 0-3 | <u>3</u> |
| d. Gross Bleed Check | 0-3 | <u>0</u> |

18. Protect Casualty from further contamination

0-5 5

protected casualty 1 min 10 sec

19. Identify as Load and Go

0-18 18

OR

Perform First Aid (Secondary)

- | | | |
|---|-----|----------|
| a. Check head, eyes, ears | 0-2 | <u>0</u> |
| b. Check neck and throat | 0-2 | <u>0</u> |
| c. Check arms (left and right) | 0-4 | <u>0</u> |
| d. Check Torso (front and Sides) | 0-2 | <u>0</u> |
| e. Check Pelvis | 0-2 | <u>0</u> |
| f. Check Legs and Feet (left and right) | 0-4 | <u>0</u> |
| g. Check Back | 0-2 | <u>0</u> |

19. Load casualty into stretcher

0-10 10

20. Transport Casualty to First Aid (surface)

0-10 10

Time Task complete 9 min 55 sec

U/G SCENARIO



21. Contact BO from FAB
- a. Report Casualty turned over to F/A 0-5 _____
 - b. Report Toyota is no longer available 0-3 _____
 - c. Time Limit 0-2 _____
 - d. Destination 0-2 _____
 - e. Team Status 0-10 _____
-
-

22. Travel to Truck location via Ramp Portal 0-5 _____
-
-

23. Ensure Truck is safe to pass
- a. Wheel Chocks 0-5 5
 - b. Master Switch 0-5 5
-
-

24. Proceed to 3930 Sill Ore pass 0-5 _____
-
-

25. Contact BO
- a. Report Conditions 0-3 _____
 - b. Time Limit to Build wall 0-2 _____
 - c. Report Increase in Temperature 0-3 _____
 - d. Team Status 0-10 _____
-
-

26. Fabricate Wall
- a. Wall Completed within Time limit (20 min) 0-20 _____
 - b. Construction materials used are sufficient 0-10 _____
 - c. Construction Method Sufficient 0-10 _____
 - d. Construction work evenly shared 0-10 _____
-
-

U/G SCENARIO



27. Contact BO

- a. Report Conditions 0-3 _____
- b. Report Status of Wall 0-5 _____
- c. Time Limit 0-2 _____
- d. Destination 0-2 _____
- e. Team Status 0-10 _____

28. Travel to 150 L Refuge Station 0-5 _____

29. Contact Construction Miner

- a. Perform verbal Primary 0-5 _____
- b. Obtain info about his partner 0-5 _____
- c. Place miner in a safe location (ie Refuge Station) 0-10 _____

30. Contact BO

- a. Report Conditions 0-3 _____
- b. Report Status of Construction Miner 0-5 _____
- c. Time Limit 0-2 _____
- d. Destination 0-2 _____
- e. Team Status 0-10 _____

31. Travel to RV ramp via 4210 Spur X-over 0-5 _____

32. Locate Injured Construction miner at DS7 0-20 _____

U/G SCENARIO



33. Contact BO via Radio
- a. Report Construction Miner located 0-5 _____
 - b. Report Conditions 0-3 _____
 - c. Time Limit 0-2 _____
 - d. Destination 0-2 _____
 - e. Team Status 0-10 _____
-
-

34. Ensure Scoop is safe
- a. Wheel Chocks 0-5 _____
 - b. Master Switch 0-5 _____
-
-

35. Perform First Aid (Primary)
- f. Airway 0-3 _____
 - g. Breathing 0-3 _____
 - h. Circulation 0-3 _____
 - i. Gross Bleed Check 0-3 _____
-
-

36. Apply oxygen to casualty 0-5 _____
-
-

37. Identify as Load and Go 0-18 _____

OR

38. Perform First Aid (Secondary)
- j. Check head, eyes, ears 0-2 _____
 - k. Check neck and throat 0-2 _____
 - l. Check arms (left and right) 0-4 _____
 - m. Check Torso (front and Sides) 0-2 _____
 - n. Check Pelvis 0-2 _____

U/G SCENARIO



- o. Check Legs and Feet (left and right) 0 - 4 _____
 - p. Check Back 0 - 2 _____
-
-
-

39. First Aid Treatment

- c. Put on medical gloves 0 - 5 _____
- d. Support Casualty in position found 0 - 20 _____
- e. Control bleeding 0 - 10 _____
- f. Support Embedded object in position found 0 - 5 _____

40. Locate rescue tools (eDraulics) 0 - 10 _____

41. Ensure tools are safe to use 0 - 5 _____

42. Cut Casualty Free 0 - 10 _____

-----Once Casualty is cut free-----

- g. Place casualty on their side in the basket 0 - 20 _____
 - h. Recheck vitals 0 - 5 _____
 - i. Evacuate casualty to surface 0 - 20 _____
-
-
-
-

CANADA 2016

U/G SCENARIO



43. Contact BO

- a. Report Casualty turned over to F/A 0-5 _____
- b. Time Limit 0-2 _____
- c. Destination 0-2 _____
- d. Team Status 0-10 _____

44. Get Team out of O₂ 0-10 _____

Miscellaneous:

Demerit:

Extreme unsafe action: Max (-25) _____

Extreme poor casualty Care: Max (-20 per casualty) _____

Damage to Mine Rescue Equipment: Max (-5 per item) _____

U/G SCENARIO



Lined writing area with horizontal lines. Faint background text reads "EMERG" at the top and "CANADA 2016" at the bottom.

U/G SCENARIO



Team Number	Tuesday August 23rd, 2016	
1	Canada 2	Vale Manitoba Operations
2	Canada 2	Sudbury Basin Cobras, KGHM
3	Canada 2	Vale Sudbury West Mines
4	USA	MSHA Mine Emergency Unit No.1
	--- Break ---	--- Break ---
5	Russia	EMERCOM
6	Russia	JSC SUEK
7	India	Singareni
8	India	Coal India Ltd.
9	Vietnam	Vinacomin
10	Slovakia	HBP
11	Australia	Peabody Energy Wambo Coal
12	Multinational	Goldcorp Americas
13	Canada 1	Agnico Eagle Goldex Mine
	--- Break ---	--- Break ---
14	Canada 1	Compass Minerals Goderich Mine
15	Canada 1	Cameco McArthur River
16	Canada 1	Kirkland Lake Gold
17	Columbia	Colombia Coal Company
18	Columbia	Fiebre del Oro (Gold Fever)
19	Ukraine	State Militarized Mine Rescue Squad
20	China	Guizhou Yonggui Energy Company
21	China	China Pingmei Senma Group
22	China	Shaanxi Coal and Chemical Group
	--- Break ---	--- Break ---
23	Poland	Bytom Weglokoks
24	Poland	Scorpions Team Katowice
25	Poland	Gray Wolfs
26	Poland	KGHM White Eagles
27	Ireland	Boliden Tara Mines

#19 U/G SCENARIO *Wayne Baker*



TEAM: UKRAINE SM MRS

Time Under O₂ 6.52

Time Casualty at F/A _____

MERITS

1. Team to be briefed by Briefing Officer	0-5	<u>5</u>
a. Information Available	0-2	<u>2</u>
b. Missing People Underground	0-2	<u>0</u>
c. Actions Taken So far	0-2	<u>2</u>
d. Team Assignment	0-2	<u>2</u>
e. Route of travel	0-2	<u>2</u>
f. Reserve Mine Rescue Teams	0-2	<u>0</u>
g. Expected Conditions	0-2	<u>2</u>
h. Mine Rescue Equipment available	0-2	<u>2</u>
i. Transportation available	0-2	<u>2</u>
j. Location of First aid	0-2	<u>0</u>
k. Communication Method	0-2	<u>2</u>
l. Synchronize Watches	0-2	<u>2</u>
m. Establish Time Limits	0-2	<u>2</u>

2. Prepare Emergency equipment to be used underground	0-3	<u>3</u>
a. Gas checking equipment	0-3	<u>3</u>
b. First Aid Supplies	0-5	<u>5</u>
c. Back up apparatus for team	0-5	<u>5</u>
d. Maps, note pad	0-3	<u>3</u>
e. Basket/Backboard	0-5	<u>5</u>
f. Casualty Breathing Apparatus	0-5	<u>5</u>
g. Firefighting equipment	0-5	<u>5</u>

CANADA 2016

U/G SCENARIO



3. Prepare team breathing apparatuses
- a. Perform high pressure leak test
 - b. Install Ice
 - c. Anti fog mask

0-10 10
0-5 5
0-5 5

4. Team under oxygen outside of Fresh Air Base

0-10 10

5. Verify breathing apparatus is functioning properly

0-10 10

6. Ensure Toyota operator is wearing breathing apparatus

0-5 5

7. Contact BO

- a. Time Limit
- b. Destination
- c. Time Team under O₂

0-2 _____

0-2 _____

0-2 _____

8. Board Toyota in a safe manner

0-5 5

9. Enter mine via Portal

0-5 5

10. Stop inside of portal

0-5 _____

CANADA 2016

U/G SCENARIO



11. Evaluate Conditions

- a. Smoke 0-2 _____
 - b. CO 0-2 _____
 - c. Radio 0-2 _____
-
-

12. Perform Team Check

- d. BG4 functioning 0-5 _____
 - e. Team OK 0-5 _____
 - f. Record info 0-5 _____
-
-

13. Contact BO via radio

- a. Report Conditions 0-3 _____
 - b. Team Status 0-2 _____
-
-

14. Proceed down ramp via Toyota 0-5 _____

15. Locate unconscious Truck Operator 0-20 _____

16. Contact BO via Radio

- a. Report Truck operator located 0-5 _____
 - b. Report Conditions 0-3 _____
 - c. Time Limit 0-2 _____
 - d. Destination 0-2 _____
 - e. Team Status 0-10 _____
-
-

CANADA 2016

U/G SCENARIO



17. Perform First Aid (Primary)

- a. Airway 0-3 _____
- b. Breathing 0-3 _____
- c. Circulation 0-3 _____
- d. Gross Bleed Check 0-3 _____

18. Protect Casualty from further contamination 0-5 _____

19. Identify as Load and Go 0-18 _____

OR

Perform First Aid (Secondary)

- a. Check head, eyes, ears 0-2 _____
- b. Check neck and throat 0-2 _____
- c. Check arms (left and right) 0-4 _____
- d. Check Torso (front and Sides) 0-2 _____
- e. Check Pelvis 0-2 _____
- f. Check Legs and Feet (left and right) 0-4 _____
- g. Check Back 0-2 _____

19. Load casualty into stretcher 0-10 _____

20. Transport Casualty to First Aid (surface) 0-10 _____

U/G SCENARIO



21. Contact BO from FAB
- a. Report Casualty turned over to F/A 0-5 _____
 - b. Report Toyota is no longer available 0-3 _____
 - c. Time Limit 0-2 _____
 - d. Destination 0-2 _____
 - e. Team Status 0-10 _____
-
-

22. Travel to Truck location via Ramp Portal 0-5 _____
-
-

23. Ensure Truck is safe to pass
- a. Wheel Chocks 0-5 _____
 - b. Master Switch 0-5 _____
-
-

24. Proceed to 3930 Sill Ore pass 0-5 _____
-
-

25. Contact BO
- a. Report Conditions 0-3 _____
 - b. Time Limit to Build wall 0-2 _____
 - c. Report Increase in Temperature 0-3 _____
 - d. Team Status 0-10 _____
-
-

26. Fabricate Wall
- a. Wall Completed within Time limit (20 min) 0-20 _____
 - b. Construction materials used are sufficient 0-10 _____
 - c. Construction Method Sufficient 0-10 _____
 - d. Construction work evenly shared 0-10 _____
-
-

U/G SCENARIO



27. Contact BO

- a. Report Conditions 0-3 _____
 - b. Report Status of Wall 0-5 _____
 - c. Time Limit 0-2 _____
 - d. Destination 0-2 _____
 - e. Team Status 0-10 _____
-

28. Travel to 150 L Refuge Station 0-5 _____

29. Contact Construction Miner

- a. Perform verbal Primary 0-5 _____
 - b. Obtain info about his partner 0-5 _____
 - c. Place miner in a safe location (ie Refuge Station) 0-10 _____
-

30. Contact BO

- a. Report Conditions 0-3 _____
 - b. Report Status of Construction Miner 0-5 _____
 - c. Time Limit 0-2 _____
 - d. Destination 0-2 _____
 - e. Team Status 0-10 _____
-

31. Travel to RV ramp via 4210 Spur X-over 0-5 _____

32. Locate Injured Construction miner at DS7 0-20 _____

U/G SCENARIO



33. Contact BO via Radio
- a. Report Construction Miner located 0-5 _____
 - b. Report Conditions 0-3 _____
 - c. Time Limit 0-2 _____
 - d. Destination 0-2 _____
 - e. Team Status 0-10 _____
-
-

34. Ensure Scoop is safe
- a. Wheel Chocks 0-5 _____
 - b. Master Switch 0-5 _____
-
-

35. Perform First Aid (Primary)
- f. Airway 0-3 _____
 - g. Breathing 0-3 _____
 - h. Circulation 0-3 _____
 - i. Gross Bleed Check 0-3 _____
-
-

36. Apply oxygen to casualty 0-5 _____
-
-

37. Identify as Load and Go 0-18 _____

OR

38. Perform First Aid (Secondary)
- j. Check head, eyes, ears 0-2 _____
 - k. Check neck and throat 0-2 _____
 - l. Check arms (left and right) 0-4 _____
 - m. Check Torso (front and Sides) 0-2 _____
 - n. Check Pelvis 0-2 _____

U/G SCENARIO



- o. Check Legs and Feet (left and right) 0 - 4 _____
 - p. Check Back 0 - 2 _____
-
-
-

39. First Aid Treatment

- c. Put on medical gloves 0 - 5 _____
- d. Support Casualty in position found 0 - 20 _____
- e. Control bleeding 0 - 10 _____
- f. Support Embedded object in position found 0 - 5 _____

40. Locate rescue tools (eDraulics) 0 - 10 _____

41. Ensure tools are safe to use 0 - 5 _____

42. Cut Casualty Free 0 - 10 _____

-----Once Casualty is cut free-----

- g. Place casualty on their side in the basket 0 - 20 _____
 - h. Recheck vitals 0 - 5 _____
 - i. Evacuate casualty to surface 0 - 20 _____
-
-
-
-

CANADA 2016

U/G SCENARIO



43. Contact BO

- a. Report Casualty turned over to F/A 0-5 _____
- b. Time Limit 0-2 _____
- c. Destination 0-2 _____
- d. Team Status 0-10 _____

44. Get Team out of O₂ 0-10 _____

Miscellaneous:

Demerit:

Extreme unsafe action: Max (-25) _____

Extreme poor casualty Care: Max (-20 per casualty) _____

Damage to Mine Rescue Equipment: Max (-5 per item) _____

U/G SCENARIO



Lined writing area with a large, faint watermark in the background that reads "IMRC CANADA 2016".

U/G SCENARIO



Team Number	Tuesday August 23rd, 2016	
1	Canada 2	Vale Manitoba Operations
2	Canada 2	Sudbury Basin Cobras, KGHM
3	Canada 2	Vale Sudbury West Mines
4	USA	MSHA Mine Emergency Unit No.1
	--- Break ---	--- Break ---
5	Russia	EMERCOM
6	Russia	JSC SUEK
7	India	Singareni
8	India	Coal India Ltd.
9	Vietnam	Vinacomin
10	Slovakia	HBP
11	Australia	Peabody Energy Wambo Coal
12	Multinational	Goldcorp Americas
13	Canada 1	Agnico Eagle Goldex Mine
	--- Break ---	--- Break ---
14	Canada 1	Compass Minerals Goderich Mine
15	Canada 1	Cameco McArthur River
16	Canada 1	Kirkland Lake Gold
17	Columbia	Columbia Coal Company
18	Columbia	Fiebre del Oro (Gold Fever)
19	Ukraine	State Militarized Mine Rescue Squad
20	China	Guizhou Yonggui Energy Company
21	China	China Pingmei Senma Group
22	China	Shaanxi Coal and Chemical Group
	--- Break ---	--- Break ---
23	Poland	Bytom Weglokoks
24	Poland	Scorpions Team Katowice
25	Poland	Gray Wolfs
26	Poland	KGHM White Eagles
27	Ireland	Boliden Tara Mines

U/G SCENARIO

M. J. L. #19
RADIO #4



TEAM: UKRAINE - MALATARIZED

Time Under O₂ 6:52

Time Casualty at F/A _____

MERITS

1. Team to be briefed by Briefing Officer	0-5	<u>5</u>
a. Information Available	0-2	<u>2</u>
b. Missing People Underground	0-2	<u>0</u>
c. Actions Taken So far	0-2	<u>2</u>
d. Team Assignment	0-2	<u>2</u>
e. Route of travel	0-2	<u>2</u>
f. Reserve Mine Rescue Teams	0-2	<u>0</u>
g. Expected Conditions	0-2	<u>2</u>
h. Mine Rescue Equipment available	0-2	<u>2</u>
i. Transportation available	0-2	<u>2</u>
j. Location of First aid	0-2	<u>0</u>
k. Communication Method	0-2	<u>2</u>
l. Synchronize Watches	0-2	<u>2</u>
m. Establish Time Limits	0-2	<u>2</u>

2. Prepare Emergency equipment to be used underground	0-3	<u>3</u>
a. Gas checking equipment	0-3	<u>3</u>
b. First Aid Supplies	0-5	<u>3</u>
c. Back up apparatus for team	0-5	<u>2</u>
d. Maps, note pad	0-3	<u>3</u>
e. Basket/Backboard	0-5	<u>5</u>
f. Casualty Breathing Apparatus	0-5	<u>5</u>
g. Firefighting equipment	0-5	<u>5</u>

U/G SCENARIO



- 3. Prepare team breathing apparatuses
 - a. Perform high pressure leak test
 - b. Install Ice
 - c. Anti fog mask

0-10 10
0-5 5
0-5 5

- 4. Team under oxygen outside of Fresh Air Base

0-10 10

- 5. Verify breathing apparatus is functioning properly

0-10 10

- 6. Ensure Toyota operator is wearing breathing apparatus

0-5 5

- 7. Contact BO

- a. Time Limit
- b. Destination
- c. Time Team under O₂

0-2 _____
0-2 _____
0-2 _____

- 8. Board Toyota in a safe manner

0-5 5

- 9. Enter mine via Portal

0-5 5

- 10. Stop inside of portal

0-5 _____

CANADA 2016

U/G SCENARIO



11. Evaluate Conditions

- a. Smoke 0-2 _____
 - b. CO 0-2 _____
 - c. Radio 0-2 _____
-
-

12. Perform Team Check

- d. BG4 functioning 0-5 _____
 - e. Team OK 0-5 _____
 - f. Record info 0-5 _____
-
-

13. Contact BO via radio

- a. Report Conditions 0-3 _____
 - b. Team Status 0-2 _____
-
-

14. Proceed down ramp via Toyota 0-5 _____

15. Locate unconscious Truck Operator 0-20 _____

16. Contact BO via Radio

- a. Report Truck operator located 0-5 _____
 - b. Report Conditions 0-3 _____
 - c. Time Limit 0-2 _____
 - d. Destination 0-2 _____
 - e. Team Status 0-10 _____
-
-

CANADA 2016

U/G SCENARIO



17. Perform First Aid (Primary)

- a. Airway 0-3 _____
- b. Breathing 0-3 _____
- c. Circulation 0-3 _____
- d. Gross Bleed Check 0-3 _____

18. Protect Casualty from further contamination 0-5 _____

19. Identify as Load and Go 0-18 _____

OR

Perform First Aid (Secondary)

- a. Check head, eyes, ears 0-2 _____
- b. Check neck and throat 0-2 _____
- c. Check arms (left and right) 0-4 _____
- d. Check Torso (front and Sides) 0-2 _____
- e. Check Pelvis 0-2 _____
- f. Check Legs and Feet (left and right) 0-4 _____
- g. Check Back 0-2 _____

19. Load casualty into stretcher 0-10 _____

20. Transport Casualty to First Aid (surface) 0-10 _____

U/G SCENARIO



21. Contact BO from FAB
- a. Report Casualty turned over to F/A 0-5 _____
 - b. Report Toyota is no longer available 0-3 _____
 - c. Time Limit 0-2 _____
 - d. Destination 0-2 _____
 - e. Team Status 0-10 _____
-
-

22. Travel to Truck location via Ramp Portal 0-5 _____
-
-

23. Ensure Truck is safe to pass
- a. Wheel Chocks 0-5 _____
 - b. Master Switch 0-5 _____
-
-

24. Proceed to 3930 Sill Ore pass 0-5 _____
-
-

25. Contact BO
- a. Report Conditions 0-3 _____
 - b. Time Limit to Build wall 0-2 _____
 - c. Report Increase in Temperature 0-3 _____
 - d. Team Status 0-10 _____
-
-

26. Fabricate Wall
- a. Wall Completed within Time limit (20 min) 0-20 _____
 - b. Construction materials used are sufficient 0-10 _____
 - c. Construction Method Sufficient 0-10 _____
 - d. Construction work evenly shared 0-10 _____
-
-

U/G SCENARIO



27. Contact BO

- a. Report Conditions 0-3 _____
- b. Report Status of Wall 0-5 _____
- c. Time Limit 0-2 _____
- d. Destination 0-2 _____
- e. Team Status 0-10 _____

28. Travel to 150 L Refuge Station 0-5 _____

29. Contact Construction Miner

- a. Perform verbal Primary 0-5 _____
- b. Obtain info about his partner 0-5 _____
- c. Place miner in a safe location (ie Refuge Station) 0-10 _____

30. Contact BO

- a. Report Conditions 0-3 _____
- b. Report Status of Construction Miner 0-5 _____
- c. Time Limit 0-2 _____
- d. Destination 0-2 _____
- e. Team Status 0-10 _____

31. Travel to RV ramp via 4210 Spur X-over 0-5 _____

32. Locate Injured Construction miner at DS7 0-20 _____

U/G SCENARIO



33. Contact BO via Radio
- a. Report Construction Miner located 0-5 _____
 - b. Report Conditions 0-3 _____
 - c. Time Limit 0-2 _____
 - d. Destination 0-2 _____
 - e. Team Status 0-10 _____
-
-

34. Ensure Scoop is safe
- a. Wheel Chocks 0-5 _____
 - b. Master Switch 0-5 _____
-
-

35. Perform First Aid (Primary)
- f. Airway 0-3 _____
 - g. Breathing 0-3 _____
 - h. Circulation 0-3 _____
 - i. Gross Bleed Check 0-3 _____
-
-

36. Apply oxygen to casualty 0-5 _____
-
-

37. Identify as Load and Go 0-18 _____

OR

38. Perform First Aid (Secondary)
- j. Check head, eyes, ears 0-2 _____
 - k. Check neck and throat 0-2 _____
 - l. Check arms (left and right) 0-4 _____
 - m. Check Torso (front and Sides) 0-2 _____
 - n. Check Pelvis 0-2 _____

U/G SCENARIO



- o. Check Legs and Feet (left and right) 0-4 _____
 - p. Check Back 0-2 _____
-
-
-

39. First Aid Treatment

- c. Put on medical gloves 0-5 _____
- d. Support Casualty in position found 0-20 _____
- e. Control bleeding 0-10 _____
- f. Support Embedded object in position found 0-5 _____

40. Locate rescue tools (eDraulics) 0-10 _____

41. Ensure tools are safe to use 0-5 _____

42. Cut Casualty Free 0-10 _____

-----Once Casualty is cut free-----

- g. Place casualty on their side in the basket 0-20 _____
 - h. Recheck vitals 0-5 _____
 - i. Evacuate casualty to surface 0-20 _____
-
-
-
-
-
-

CANADA 2016

U/G SCENARIO



43. Contact BO

- a. Report Casualty turned over to F/A 0-5 _____
- b. Time Limit 0-2 _____
- c. Destination 0-2 _____
- d. Team Status 0-10 _____

44. Get Team out of O₂ 0-10 _____

Miscellaneous:

Demerit:

Extreme unsafe action: Max (-25) _____

Extreme poor casualty Care: Max (-20 per casualty) _____

Damage to Mine Rescue Equipment: Max (-5 per item) _____

U/G SCENARIO



Lined writing area for the U/G scenario. The page contains 25 horizontal lines. Faint background watermarks are visible, including the word 'EMERGENCY' at the top, a large circular logo in the center, and the word 'CANADA 2016' at the bottom.

U/G SCENARIO



Team Number	Tuesday August 23rd, 2016	
1	Canada 2	Vale Manitoba Operations
2	Canada 2	Sudbury Basin Cobras, KGHM
3	Canada 2	Vale Sudbury West Mines
4	USA	MSHA Mine Emergency Unit No.1
	— Break —	— Break —
5	Russia	EMERCOM
6	Russia	JSC SUEK
7	India	Singareni
8	India	Coal India Ltd.
9	Vietnam	Vinacomin
10	Slovakia	HBP
11	Australia	Peabody Energy Wambo Coal
12	Multinational	Goldcorp Americas
13	Canada 1	Agnico Eagle Goldex Mine
	— Break —	— Break —
14	Canada 1	Compass Minerals Goderich Mine
15	Canada 1	Cameco McArthur River
16	Canada 1	Kirkland Lake Gold
17	Columbia	Columbia Coal Company
18	Columbia	Fiebre del Oro (Gold Fever)
19	Ukraine	State Militarized Mine Rescue Squad
20	China	Guizhou Yonggui Energy Company
21	China	China Pingmei Senma Group
22	China	Shaanxi Coal and Chemical Group
	— Break —	— Break —
23	Poland	Bytom Weglokoks
24	Poland	Scorpions Team Katowice
25	Poland	Gray Wolfs
26	Poland	KGHM White Eagles
27	Ireland	Boliden Tara Mines

U/G SCENARIO

#1



TEAM: ~~Ukraine~~ Ukraine

Time Under O₂ _____

Time Casualty at F/A _____

MERITS

1. Team to be briefed by Briefing Officer
 - a. Information Available 0-5 _____
 - b. Missing People Underground 0-2 _____
 - c. Actions Taken So far 0-2 _____
 - d. Team Assignment 0-2 _____
 - e. Route of travel 0-2 _____
 - f. Reserve Mine Rescue Teams 0-2 _____
 - g. Expected Conditions 0-2 _____
 - h. Mine Rescue Equipment available 0-2 _____
 - i. Transportation available 0-2 _____
 - j. Location of First aid 0-2 _____
 - k. Communication Method 0-2 _____
 - l. Synchronize Watches 0-2 _____
 - m. Establish Time Limits 0-2 _____

2. Prepare Emergency equipment to be used underground
 - a. Gas checking equipment 0-3 _____
 - b. First Aid Supplies 0-3 _____
 - c. Back up apparatus for team 0-5 _____
 - d. Maps, note pad 0-5 _____
 - e. Basket/Backboard 0-3 _____
 - f. Casualty Breathing Apparatus 0-5 _____
 - g. Firefighting equipment 0-5 _____

U/G SCENARIO



3. Prepare team breathing apparatuses
- a. Perform high pressure leak test 0-10 _____
 - b. Install Ice 0-5 _____
 - c. Anti fog mask 0-5 _____

4. Team under oxygen outside of Fresh Air Base 0-10 _____

5. Verify breathing apparatus is functioning properly 0-10 _____

6. Ensure Toyota operator is wearing breathing apparatus 0-5 _____

7. Contact BO
- a. Time Limit 0-2 _____
 - b. Destination 0-2 _____
 - c. Time Team under O₂ 0-2 _____

8. Board Toyota in a safe manner 0-5 _____

9. Enter mine via Portal 0-5 _____

10. Stop inside of portal 0-5 _____

CANADA 2016

U/G SCENARIO



11. Evaluate Conditions

- a. Smoke 0-2 _____
 - b. CO 0-2 _____
 - c. Radio 0-2 _____
-
-

12. Perform Team Check

- d. BG4 functioning 0-5 _____
 - e. Team OK 0-5 _____
 - f. Record info 0-5 _____
-
-

13. Contact BO via radio

- a. Report Conditions 0-3 _____
 - b. Team Status 0-2 _____
-
-

14. Proceed down ramp via Toyota

0-5 _____

15. Locate unconscious Truck Operator

0-20 _____

16. Contact BO via Radio

- a. Report Truck operator located 0-5 _____
 - b. Report Conditions 0-3 _____
 - c. Time Limit 0-2 _____
 - d. Destination 0-2 _____
 - e. Team Status 0-10 _____
-
-

CANADA 2016

U/G SCENARIO



17. Perform First Aid (Primary)

- a. Airway 0-3 _____
- b. Breathing 0-3 _____
- c. Circulation 0-3 _____
- d. Gross Bleed Check 0-3 _____

18. Protect Casualty from further contamination 0-5 _____

19. Identify as Load and Go 0-18 _____

OR

Perform First Aid (Secondary)

- a. Check head, eyes, ears 0-2 _____
- b. Check neck and throat 0-2 _____
- c. Check arms (left and right) 0-4 _____
- d. Check Torso (front and Sides) 0-2 _____
- e. Check Pelvis 0-2 _____
- f. Check Legs and Feet (left and right) 0-4 _____
- g. Check Back 0-2 _____

19. Load casualty into stretcher 0-10 _____

20. Transport Casualty to First Aid (surface) 0-10 _____

U/G SCENARIO



21. Contact BO from FAB
- a. Report Casualty turned over to F/A 0-5 _____
 - b. Report Toyota is no longer available 0-3 _____
 - c. Time Limit 0-2 _____
 - d. Destination 0-2 _____
 - e. Team Status 0-10 _____

22. Travel to Truck location via Ramp Portal 0-5 _____

23. Ensure Truck is safe to pass
- a. Wheel Chocks 0-5 _____
 - b. Master Switch 0-5 _____

24. Proceed to 3930 Sill Ore pass 0-5 _____

25. Contact BO
- a. Report Conditions 0-3 0
 - b. Time Limit to Build wall 0-2 0
 - c. Report Increase in Temperature 0-3 0
 - d. Team Status 0-10 10

26. Fabricate Wall
- a. Wall Completed within Time limit (20 min) 749 left. 0-20 20
 - b. Construction materials used are sufficient 0-10 10
 - c. Construction Method Sufficient 0-10 8
 - d. Construction work evenly shared 0-10 10

Not a very good seal

U/G SCENARIO



27. Contact BO

- | | | |
|---------------------------------|------|-----------|
| a. Report Conditions | 0-3 | <u>0</u> |
| b. Report Status of Wall | 0-5 | <u>5</u> |
| c. Time Limit <i>Don't know</i> | 0-2 | <u>0</u> |
| d. Destination | 0-2 | <u>2</u> |
| e. Team Status | 0-10 | <u>10</u> |

28. Travel to 150 L Refuge Station

0-5 _____

29. Contact Construction Miner

- | | | |
|---|------|-------|
| a. Perform verbal Primary | 0-5 | _____ |
| b. Obtain info about his partner | 0-5 | _____ |
| c. Place miner in a safe location (ie Refuge Station) | 0-10 | _____ |

30. Contact BO

- | | | |
|--|------|-------|
| a. Report Conditions | 0-3 | _____ |
| b. Report Status of Construction Miner | 0-5 | _____ |
| c. Time Limit | 0-2 | _____ |
| d. Destination | 0-2 | _____ |
| e. Team Status | 0-10 | _____ |

31. Travel to RV ramp via 4210 Spur X-over

0-5 _____

32. Locate Injured Construction miner at DS7

0-20 _____

U/G SCENARIO



33. Contact BO via Radio
- a. Report Construction Miner located 0-5 _____
 - b. Report Conditions 0-3 _____
 - c. Time Limit 0-2 _____
 - d. Destination 0-2 _____
 - e. Team Status 0-10 _____
-
-

34. Ensure Scoop is safe
- a. Wheel Chocks 0-5 _____
 - b. Master Switch 0-5 _____
-
-

35. Perform First Aid (Primary)
- f. Airway 0-3 _____
 - g. Breathing 0-3 _____
 - h. Circulation 0-3 _____
 - i. Gross Bleed Check 0-3 _____
-
-

36. Apply oxygen to casualty 0-5 _____
-
-

37. Identify as Load and Go 0-18 _____

OR

38. Perform First Aid (Secondary)
- j. Check head, eyes, ears 0-2 _____
 - k. Check neck and throat 0-2 _____
 - l. Check arms (left and right) 0-4 _____
 - m. Check Torso (front and Sides) 0-2 _____
 - n. Check Pelvis 0-2 _____

U/G SCENARIO



- o. Check Legs and Feet (left and right) 0 - 4 _____
 - p. Check Back 0 - 2 _____
-
-
-

39. First Aid Treatment

- c. Put on medical gloves 0 - 5 _____
- d. Support Casualty in position found 0 - 20 _____
- e. Control bleeding 0 - 10 _____
- f. Support Embedded object in position found 0 - 5 _____

40. Locate rescue tools (eDraulics) 0 - 10 _____

41. Ensure tools are safe to use 0 - 5 _____

42. Cut Casualty Free 0 - 10 _____

-----Once Casualty is cut free-----

- g. Place casualty on their side in the basket 0 - 20 _____
 - h. Recheck vitals 0 - 5 _____
 - i. Evacuate casualty to surface 0 - 20 _____
-
-
-
-

CANADA 2016

U/G SCENARIO



43. Contact BO

- a. Report Casualty turned over to F/A 0 - 5 _____
- b. Time Limit 0 - 2 _____
- c. Destination 0 - 2 _____
- d. Team Status 0 - 10 _____

44. Get Team out of O₂ 0 - 10 _____

Miscellaneous:

Demerit:

Extreme unsafe action: Max (-25) _____

Extreme poor casualty Care: Max (-20 per casualty) _____

Damage to Mine Rescue Equipment: Max (-5 per item) _____

U/G SCENARIO



Lined writing area for the U/G Scenario report. The page contains 25 horizontal lines. Faint background watermarks are visible, including the letters 'IMRC' at the top and 'CANADA 2016' at the bottom.

U/G SCENARIO



Team Number	Tuesday August 23rd, 2016	
1	Canada 2	Vale Manitoba Operations
2	Canada 2	Sudbury Basin Cobras, KGHM
3	Canada 2	Vale Sudbury West Mines
4	USA	MSHA Mine Emergency Unit No.1
	— Break —	— Break —
5	Russia	EMERCOM
6	Russia	JSC SUEK
7	India	Singareni
8	India	Coal India Ltd.
9	Vietnam	Vinacomin
10	Slovakia	HSP
11	Australia	Peabody Energy Wambo Coal
12	Multinational	Goldcorp Americas
13	Canada 1	Agnico Eagle Goldex Mine
	— Break —	— Break —
14	Canada 1	Compass Minerals Goderich Mine
15	Canada 1	Cameco McArthur River
16	Canada 1	Kirkland Lake Gold
17	Columbia	Columbia Coal Company
18	Columbia	Fiebre del Oro (Gold Fever)
19	Ukraine	State Militarized Mine Rescue Squad
20	China	Guizhou Yonggui Energy Company
21	China	China Pingmei Senma Group
22	China	Shaanxi Coal and Chemical Group
	— Break —	— Break —
23	Poland	Bytom Weglokoks
24	Poland	Scorpions Team Katowice
25	Poland	Gray Wolfs
26	Poland	KGHM White Eagles
27	Ireland	Boliden Tara Mines

U/G SCENARIO



TEAM: Team 19

Time Under O₂ Ukraine,

Time Casualty at F/A _____

all gloved.

slow to provide support

MERITS

1. Team to be briefed by Briefing Officer
 - a. Information Available *did secondary basket* 0-5 _____
 - b. Missing People Underground *supporting.* 0-2 _____
 - c. Actions Taken So far _____ 0-2 _____
 - d. Team Assignment *good task - skill death* 0-2 _____
 - e. Route of travel *support cas.* 0-2 _____
 - f. Reserve Mine Rescue Teams _____ 0-2 _____
 - g. Expected Conditions *1631 supported well* 0-2 _____
 - h. Mine Rescue Equipment available *when cutting* 0-2 _____
 - i. Transportation available _____ 0-2 _____
 - j. Location of First aid *good board techniques* _____
 - k. Communication Method *raised the board to cas* _____
 - l. Synchronize Watches *then laid down.* 0-2 _____
 - m. Establish Time Limits _____ 0-2 _____

1035 in basket

very well dropped into basket.

2. Prepare Emergency equipment to be used underground
 - a. Gas checking equipment _____ 0-3 _____
 - b. First Aid Supplies *on boggy* _____ 0-3 _____
 - c. Back up apparatus for team _____ 0-5 _____
 - d. Maps, note pad _____ 0-5 _____
 - e. Basket/Backboard *0400 gone.* _____ 0-3 _____
 - f. Casualty Breathing Apparatus _____ 0-5 _____
 - g. Firefighting equipment _____ 0-5 _____

* 5 man team appeared to struggle with all the extra gear. *304 particularly awkward*

U/G SCENARIO



3. Prepare team breathing apparatuses
- a. Perform high pressure leak test 0-10 _____
 - b. Install Ice 0-5 _____
 - c. Anti fog mask 0-5 _____
-
-

4. Team under oxygen outside of Fresh Air Base 0-10 _____
-
-

5. Verify breathing apparatus is functioning properly 0-10 _____
-
-

6. Ensure Toyota operator is wearing breathing apparatus 0-5 _____
-
-

7. Contact BO
- a. Time Limit 0-2 _____
 - b. Destination 0-2 _____
 - c. Time Team under O₂ 0-2 _____
-
-

8. Board Toyota in a safe manner 0-5 _____
-
-

9. Enter mine via Portal 0-5 _____
-
-

10. Stop inside of portal 0-5 _____
-
-

CANADA 2016

U/G SCENARIO



11. Evaluate Conditions

- a. Smoke 0-2 _____
 - b. CO 0-2 _____
 - c. Radio 0-2 _____
-
-

12. Perform Team Check

- d. BG4 functioning 0-5 _____
 - e. Team OK 0-5 _____
 - f. Record info 0-5 _____
-
-

13. Contact BO via radio

- a. Report Conditions 0-3 _____
 - b. Team Status 0-2 _____
-
-

14. Proceed down ramp via Toyota

0-5 _____

15. Locate unconscious Truck Operator

0-20 _____

16. Contact BO via Radio

- a. Report Truck operator located 0-5 _____
 - b. Report Conditions 0-3 _____
 - c. Time Limit 0-2 _____
 - d. Destination 0-2 _____
 - e. Team Status 0-10 _____
-
-

CANADA 2016

U/G SCENARIO



17. Perform First Aid (Primary)

- a. Airway 0-3 _____
- b. Breathing 0-3 _____
- c. Circulation 0-3 _____
- d. Gross Bleed Check 0-3 _____

18. Protect Casualty from further contamination 0-5 _____

19. Identify as Load and Go 0-18 _____

OR

Perform First Aid (Secondary)

- a. Check head, eyes, ears 0-2 _____
- b. Check neck and throat 0-2 _____
- c. Check arms (left and right) 0-4 _____
- d. Check Torso (front and Sides) 0-2 _____
- e. Check Pelvis 0-2 _____
- f. Check Legs and Feet (left and right) 0-4 _____
- g. Check Back 0-2 _____

19. Load casualty into stretcher 0-10 _____

20. Transport Casualty to First Aid (surface) 0-10 _____

U/G SCENARIO



21. Contact BO from FAB

- a. Report Casualty turned over to F/A 0-5 _____
 - b. Report Toyota is no longer available 0-3 _____
 - c. Time Limit 0-2 _____
 - d. Destination 0-2 _____
 - e. Team Status 0-10 _____
-
-

22. Travel to Truck location via Ramp Portal 0-5 _____

23. Ensure Truck is safe to pass

- a. Wheel Chocks 0-5 _____
 - b. Master Switch 0-5 _____
-
-

24. Proceed to 3930 Sill Ore pass 0-5 _____

25. Contact BO

- a. Report Conditions 0-3 _____
 - b. Time Limit to Build wall 0-2 _____
 - c. Report Increase in Temperature 0-3 _____
 - d. Team Status 0-10 _____
-
-

26. Fabricate Wall

- a. Wall Completed within Time limit (20 min) 0-20 _____
 - b. Construction materials used are sufficient 0-10 _____
 - c. Construction Method Sufficient 0-10 _____
 - d. Construction work evenly shared 0-10 _____
-
-

U/G SCENARIO



27. Contact BO

- a. Report Conditions 0-3 _____
- b. Report Status of Wall 0-5 _____
- c. Time Limit 0-2 _____
- d. Destination 0-2 _____
- e. Team Status 0-10 _____

28. Travel to 150 L Refuge Station 0-5 _____

29. Contact Construction Miner

- a. Perform verbal Primary 0-5 _____
- b. Obtain info about his partner 0-5 _____
- c. Place miner in a safe location (ie Refuge Station) 0-10 _____

30. Contact BO

- a. Report Conditions 0-3 _____
- b. Report Status of Construction Miner 0-5 _____
- c. Time Limit 0-2 _____
- d. Destination 0-2 _____
- e. Team Status 0-10 _____

31. Travel to RV ramp via 4210 Spur X-over 0-5 _____

32. Locate Injured Construction miner at DS7 0-20 20

U/G SCENARIO



33. Contact BO via Radio

- a. Report Construction Miner located
- b. Report Conditions
- c. Time Limit
- d. Destination
- e. Team Status

0-5 ? BO judge
 0-3 3
 0-2 2
 0-2 2
 0-10 0

34. Ensure Scoop is safe

- a. Wheel Chocks
- b. Master Switch

0-5 ~~4~~ 5
 0-5 0

35. Perform First Aid (Primary)

- f. Airway
- g. Breathing
- h. Circulation
- i. Gross Bleed Check

0-3 3
 0-3 3
 0-3 3
 0-3 3

36. Apply oxygen to casualty

0-5 0

37. Identify as Load and Go

0-18 12

OR

38. Perform First Aid (Secondary)

- j. Check head, eyes, ears
- k. Check neck and throat
- l. Check arms (left and right)
- m. Check Torso (front and Sides)
- n. Check Pelvis

0-2
 0-2
 0-4
 0-2
 0-2

U/G SCENARIO



- o. Check Legs and Feet (left and right) 0-4 _____
 - p. Check Back 0-2 _____
-
-
-

39. First Aid Treatment

- c. Put on medical gloves 0-5 5
- d. Support Casualty in position found 0-20 5
- e. Control bleeding 0-10 7
- f. Support Embedded object in position found 0-5 5

40. Locate rescue tools (eDraulics) 0-10 10

41. Ensure tools are safe to use 0-5 5

42. Cut Casualty Free 0-10 10

-----Once Casualty is cut free-----

- g. Place casualty on their side in the basket 0-20 20
 - h. Recheck vitals 0-5 5
 - i. Evacuate casualty to surface 0-20 20
-
-
-
-
-

CANADA 2016

U/G SCENARIO



43. Contact BO

- a. Report Casualty turned over to F/A 0-5 _____
- b. Time Limit 0-2 _____
- c. Destination 0-2 _____
- d. Team Status 0-10 _____

44. Get Team out of O₂ 0-10 _____

Miscellaneous:

Demerit:

Extreme unsafe action: Max (-25) _____

Extreme poor casualty Care: Max (-20 per casualty) _____

Damage to Mine Rescue Equipment: Max (-5 per item) _____

U/G SCENARIO



Lined writing area with horizontal lines. Faint background text includes 'IMRC' at the top and 'CANADA 2016' at the bottom.

U/G SCENARIO



Team Number	Tuesday August 23rd, 2016	
1	Canada 2	Vale Manitoba Operations
2	Canada 2	Sudbury Basin Cobras, KGHM
3	Canada 2	Vale Sudbury West Mines
4	USA	MSHA Mine Emergency Unit No.1
	— Break —	— Break —
5	Russia	EMERCOM
6	Russia	JSC SUEK
7	India	Singareni
8	India	Coal India Ltd.
9	Vietnam	Vinacomin
10	Slovakia	HBP
11	Australia	Peabody Energy Wambo Coal
12	Multinational	Goldcorp Americas
13	Canada 1	Agnico Eagle Goldex Mine
	— Break —	— Break —
14	Canada 1	Compass Minerals Goderich Mine
15	Canada 1	Cameco McArthur River
16	Canada 1	Kirkland Lake Gold
17	Columbia	Colombia Coal Company
18	Columbia	Fiebre del Oro (Gold Fever)
19	Ukraine	State Militarized Mine Rescue Squad
20	China	Guizhou Yonggui Energy Company
21	China	China Pingmei Senma Group
22	China	Shaanxi Coal and Chemical Group
	— Break —	— Break —
23	Poland	Bytom Weglokoks
24	Poland	Scorpions Team Katowice
25	Poland	Gray Wolfs
26	Poland	KGHM White Eagles
27	Ireland	Boliden Tara Mines

If asked:

- Team #1 encountered; light smoke, 300ppm co, 19.5 O2 at the portal entrance and it remained the same until they passed 4400 access dr where they encountered; no smoke, no CO and 20.9 O2.
- 9 people left to account for (slow due to no phones).
- Ventilation is as per print
- Communications will be via Radio
- There are 6 other mine rescue people on site excluding your team and another 18 confirmed to be coming.
- There is a Toyota land cruiser available with a driver who is under breathing apparatus.
- There is a first aid area outside of the RT portal
- It is a 6 yard scoop that is on fire
- The 6 yard has air tires not solid rubber.
- The Jeep operator is under apparatus and their bottle pressure is 2200psi (full).
- The foam machine is underground with team #1
- You do not have access to team #1 captain or Briefing officer (give them the information on what team #1 encountered)
- Mine rescue van is on site already
- All material required to build the wall is at the site already (tools and supplies)

Information #3 to be given to the briefing officer when the team completes the barricade:

Have your team proceed to the 4260 refuge station and await further instructions.

Information #4 to be given to the team by the drift miner when they arrive outside the refuge station:

My partner is stuck and needs help!! He fell onto a rebar while getting out of his scoop I tried to help him but he was too heavy. Please help my partner.

If Asked:

- My name is John partner's name is Bob
- He's at DS 7 in the 150 RV ramp. (point it out on the print and inform them they need to travel through the 4210 spur xcut#1)
- We were changing the electric motor on DS7
- Power to that motor has been isolated on surface and locked out.
- He tripped while coming out of his scoop and fell onto a rebar around his stomach area.
- This happened about 40-60 mins ago he just stopped talking to me before I left there to get help
- I'm a drift miner
- No mine rescue or first aid training
- It's a 3.5 yrd scoop
- I am not injured and have not been in any smoke

If they ask to speak to the control group and you do not have any information to give them as it is not on the script, just respond with, "I will find out and get back to you".

If they ask about the jeep operator's bottle pressure during problem 1, always respond with 2200 psi (full).

APPENDIX A2 – CAPTAIN AND BRIEFING OFFICER REPORTS

24000 E

24500 N

24000 N

24500 E

Team #1

23500 E

24500 E

VENTILATION LEGEND

	FAN
	METAL DUCTING
	FLEX DUCTING
	AIR FLOW
	UPCAST
	DOWNCAST
	BULKHEAD
	REGULATOR
	SCREEN BARRICADE
	SWING DOOR
	ROLL DOOR
	VENT CURTAIN
	DOUBLE DOOR
	ESCAPE WAY TO SURFACE
	SPRINKLER
	HYDRANT & HOSE
	FIRE EXTINGUISHER
	PHONE
	OIL STORAGE
	FUEL STORAGE
	POWDER MAG
	FUSE MAG
	SWITCH ROOM
	MINE POWER CENTRE
	RAISE UP
	RAISE DOWN
	RAISE THROUGH LEVEL

Light smoke
300 Co
19.5% O2

Smoke
& Co
20.9% O2

Smoke
& Co
20.9% O2

Light smoke
300 Co
19.5% O2

U/C

Haul Truck

2350 E

24500 N

23500 E

24000 N

23500 N

24000 E

REV	DESCRIPTION	DATE	DWN BY	CHKD BY	APPD BY	REV.	MINE	LEVEL
1	May 2014 Next Revision Nov 2014	May 2014	it			1	114 OB	150L
2	October 2014 Next Revision April 2015	10 2015	VS				Emergency (11x17)	
							SCALE 1" = 100'	CREATION DATE 05/02/2014
							FILENAME VIEW_COPY_OF_V_22_114_0150 vdcl	

VALE ONTARIO OPERATIONS
MINES ENGINEERING DEPARTMENT

CHKD: [] APPD: []




VENTILATION LEGEND

	FAN
	METAL DUCTING
	FLEX DUCTING
	AIR FLOW
	U/C
	D/C
	BULKHEAD
	REGULATOR
	SCREEN BARRICADE
	SWING DOOR
	ROLL DOOR
	VENT CURTAIN
	DOUBLE DOOR
	ESCAPEWAY TO SURFACE
	SPRINKLER
	HYDRANT & HOSE
	FIRE EXTINGUISHER
	PHONE
	OIL STORAGE
	FUEL STORAGE
	POWDER MAG
	FUSE MAG
	SWITCH ROOM
	MINE POWER CENTRE
	RAISE UP
	RAISE DOWN
	RAISE THROUGH LEVEL

REV	DESCRIPTION	DATE	DWN BY	CHKD BY	APP'D BY	REV	MINE	114 OB	LEVEL	150L
1	Mar 2014 Next Revision: Nov 2014	2014				1	SUBJECT	Emergency (11x17)		
2	October 2014 Next Revision: April 2015	10/2014	US							

VALE ONTARIO OPERATIONS MINES ENGINEERING DEPARTMENT

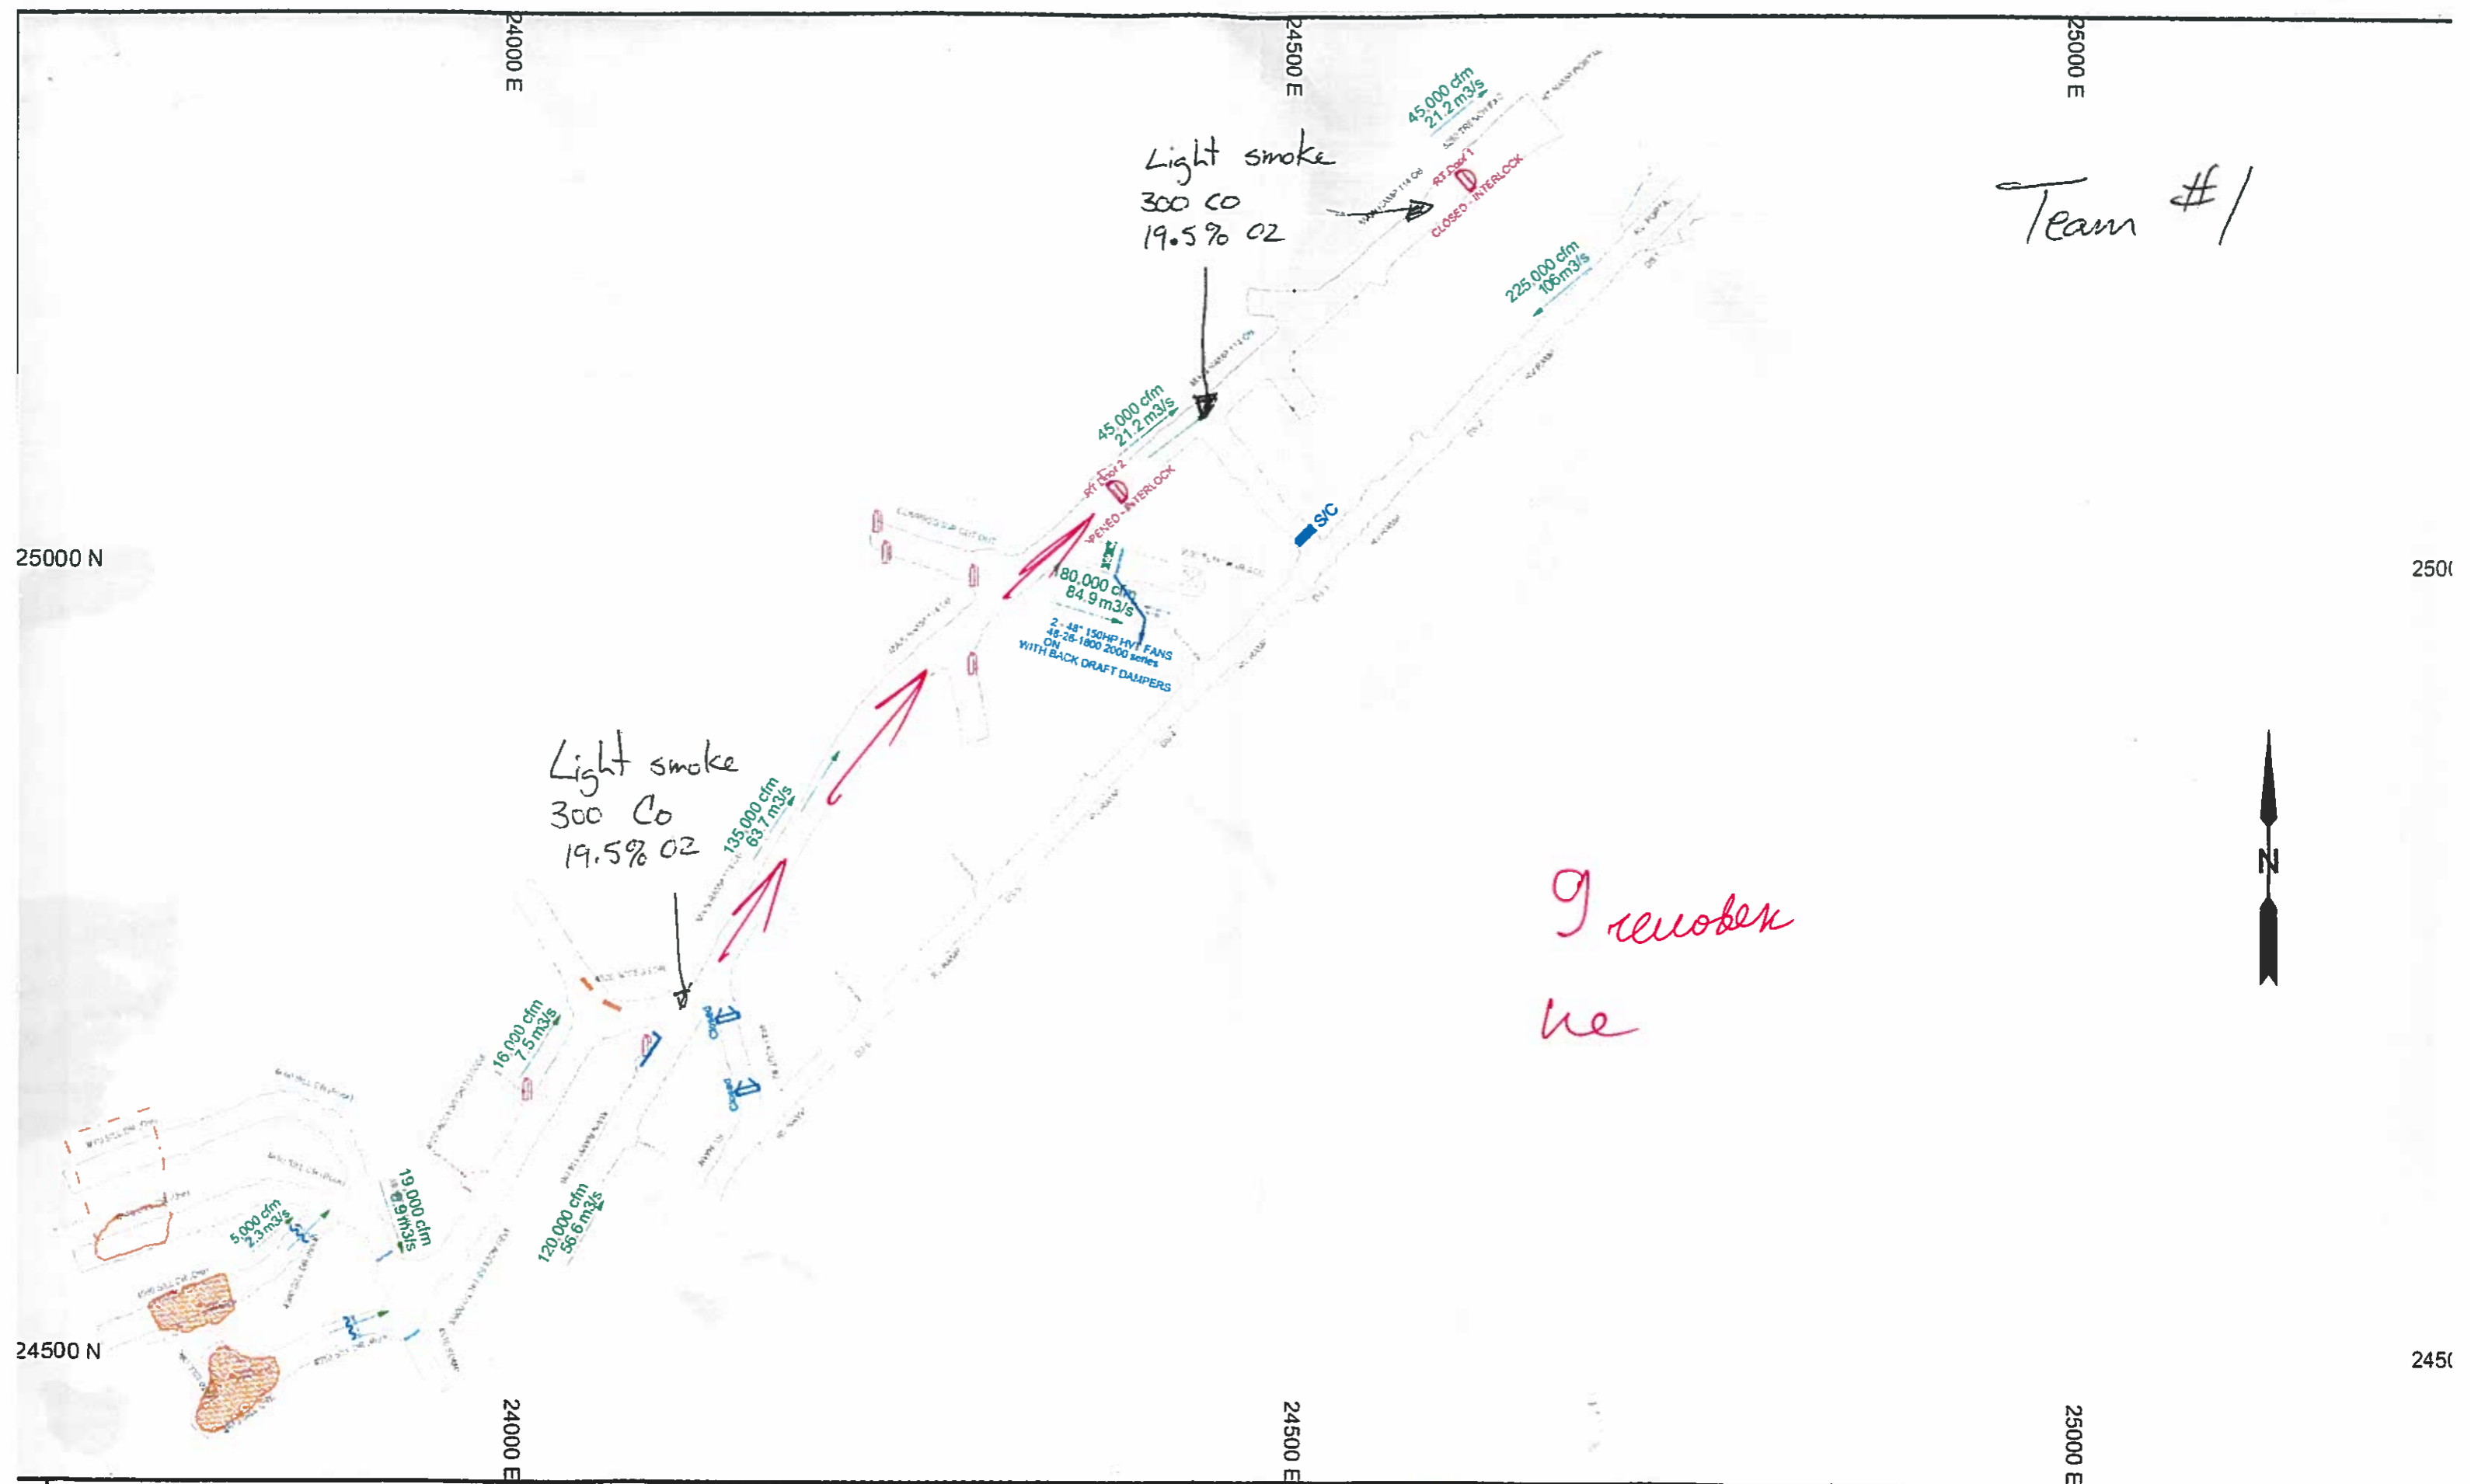


Team #1

I remember
he



REV	DESCR!PT CN	DATE	DWN BY	CHK'D BY	APP'D BY	CHKD	APPD	REV	MINE	LEVEL
								X	114 OB	80L
									Subject	Mine Rescue
									SCALE	1" = 100'
									DRAWN BY	rjteddy
									CREATION DATE	04/07/201
									FILENAME	VIEW_COPY_OF_V_22_114_0080_vdcl

VALE ONTARIO OPERATIONS
MINES ENGINEERING DEPARTMENT

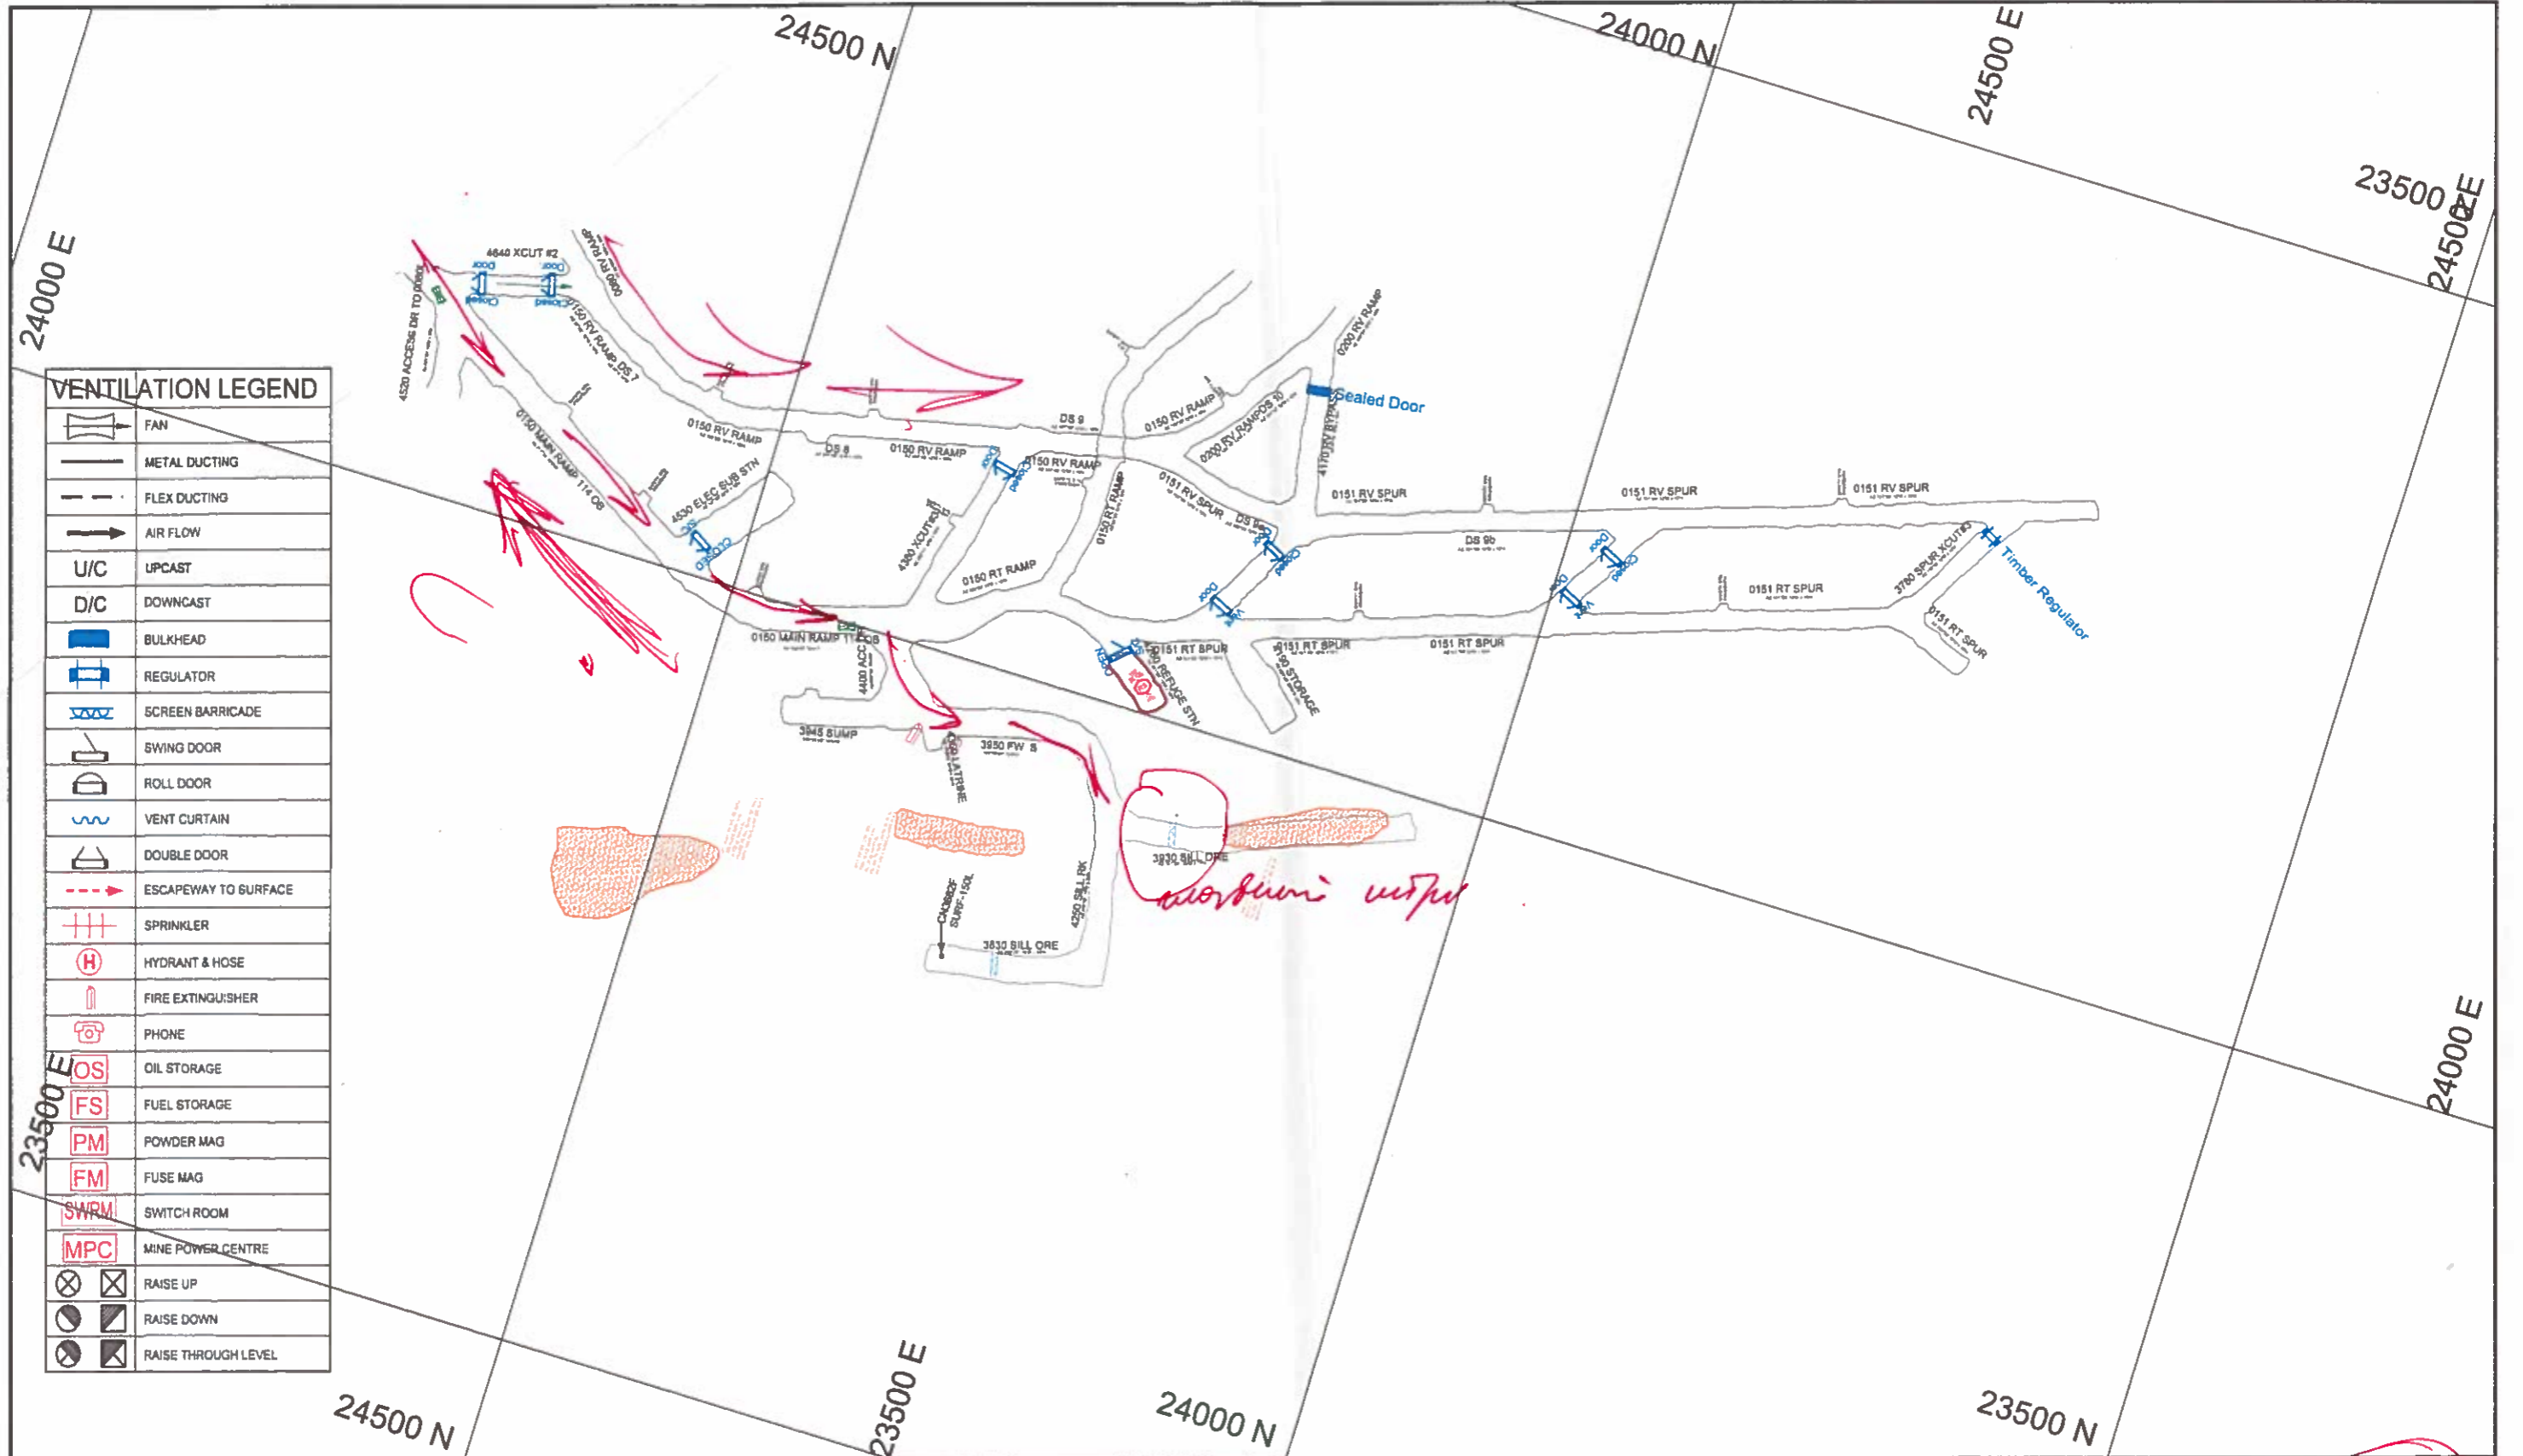


VENTILATION LEGEND

	FAN
	METAL DUCTING
	FLEX DUCTING
	AIR FLOW
	UPCAST
	DOWNCAST
	BULKHEAD
	REGULATOR
	SCREEN BARRICADE
	SWING DOOR
	ROLL DOOR
	VENT CURTAIN
	DOUBLE DOOR
	ESCAPEWAY TO SURFACE
	SPRINKLER
	HYDRANT & HOSE
	FIRE EXTINGUISHER
	PHONE
	OIL STORAGE
	FUEL STORAGE
	POWDER MAG
	FUSE MAG
	SWITCH ROOM
	MINE POWER CENTRE
	RAISE UP
	RAISE DOWN
	RAISE THROUGH LEVEL

REV	DESCRIPTION	DATE	DWN BY	CHKD BY	APP'D BY	REV.	MINE	LEVEL
1	May 2014 : Next Revision : Nov 2014	May 2014	rt			1	114 OB	150L
2	October 2014: Next Revision : April 2015	10/2015	VS				Emergency (11x17)	
							SCALE	1" = 100'
							DRAWN BY	rt
							CREATION DATE	05/02/2014
							FILENAME	VIEW COPY OF V 22 114 0150.vdcl

VALE ONTARIO OPERATIONS
MINES ENGINEERING DEPARTMENT

CHKD: _____ APP'D: _____

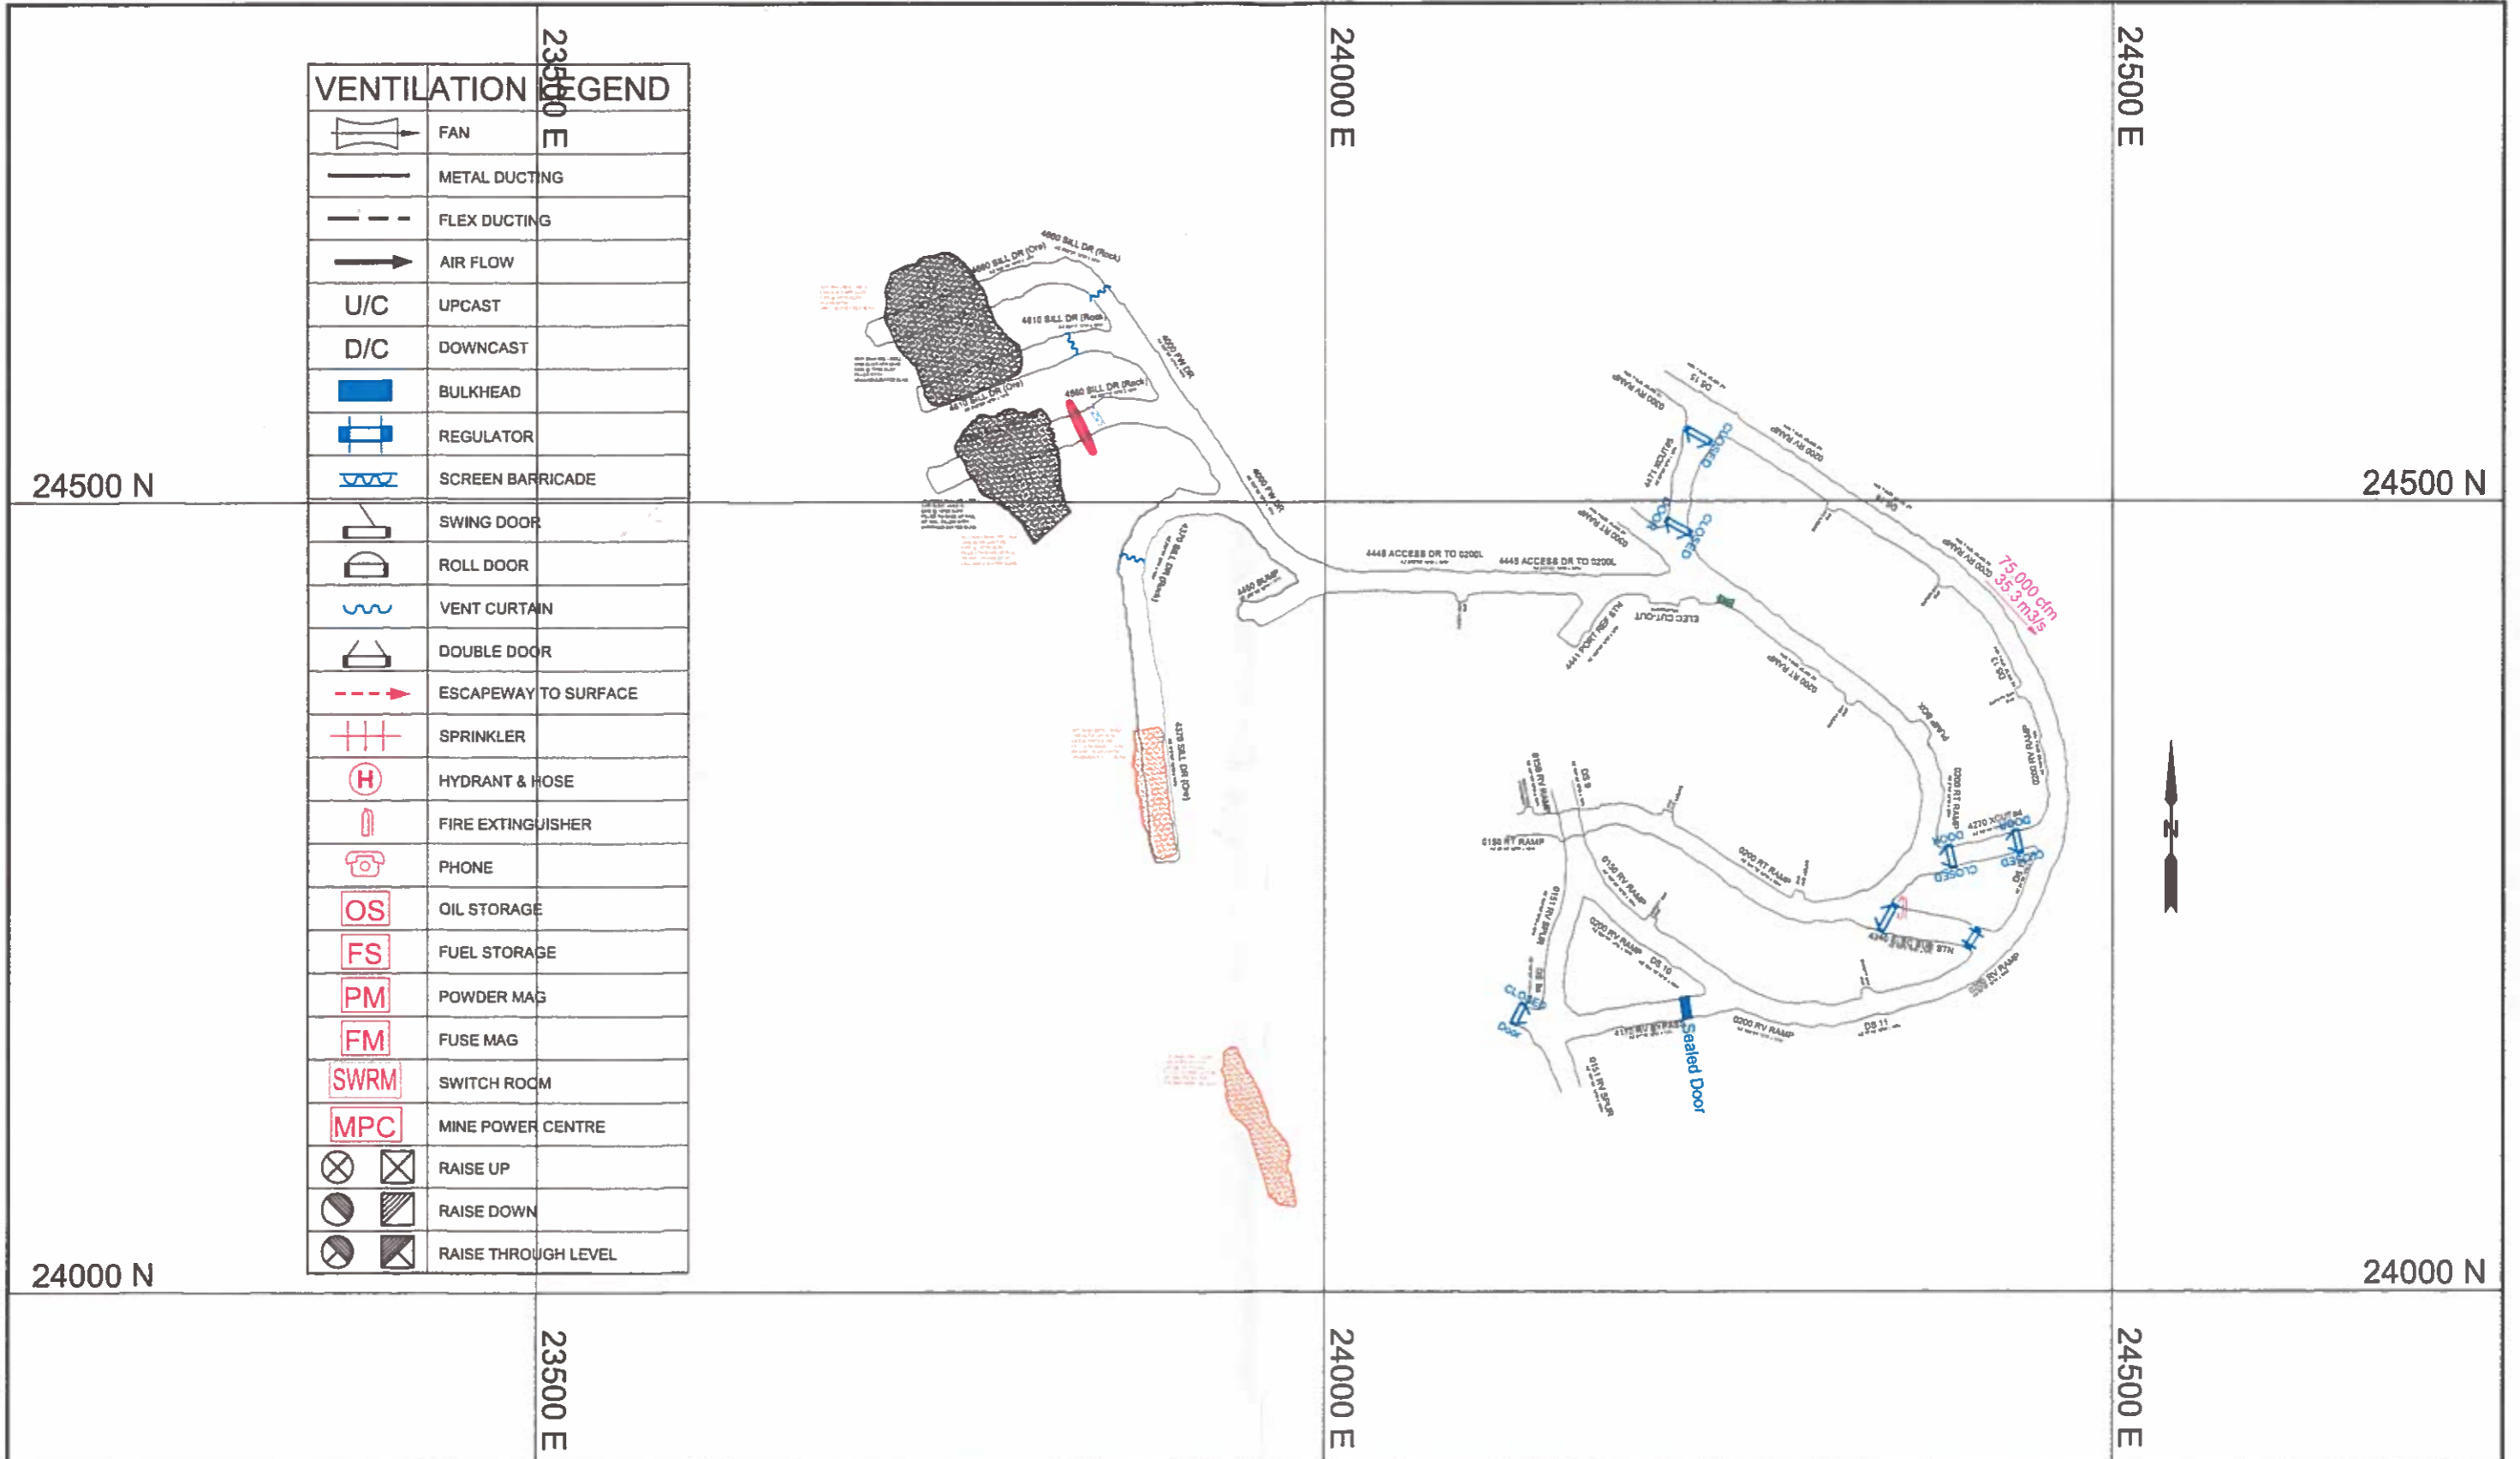


VENTILATION LEGEND	
	FAN
	METAL DUCTING
	FLEX DUCTING
	AIR FLOW
	UPCAST
	DOWNCAST
	BULKHEAD
	REGULATOR
	SCREEN BARRICADE
	SWING DOOR
	ROLL DOOR
	VENT CURTAIN
	DOUBLE DOOR
	ESCAPEWAY TO SURFACE
	SPRINKLER
	HYDRANT & HOSE
	FIRE EXTINGUISHER
	PHONE
	OIL STORAGE
	FUEL STORAGE
	POWDER MAG
	FUSE MAG
	SWITCH ROOM
	MINE POWER CENTRE
	RAISE UP
	RAISE DOWN
	RAISE THROUGH LEVEL

REV	DESCRIPTION	DATE	DWN BY	CHK'D BY	APP'D BY	REV.	MINE	LEVEL	
1	May 2014 PRINT - Next revision: Nov 2014	May 2014	rt			1	114 OB	200L	
2	October 2014 Print: Next Revision: April 2015	10/2014	VS				Emergency (11x17)		
							SCALE	DRAWN BY	CREATION DATE
							1" = 100'	rt	05/02/2014
							FILENAME	VIEW_COPY_OF_V_22_114_0200.vdcl	

VALE
 ONTARIO OPERATIONS
 MINES ENGINEERING DEPARTMENT

CHK'D: _____ APP'D: _____

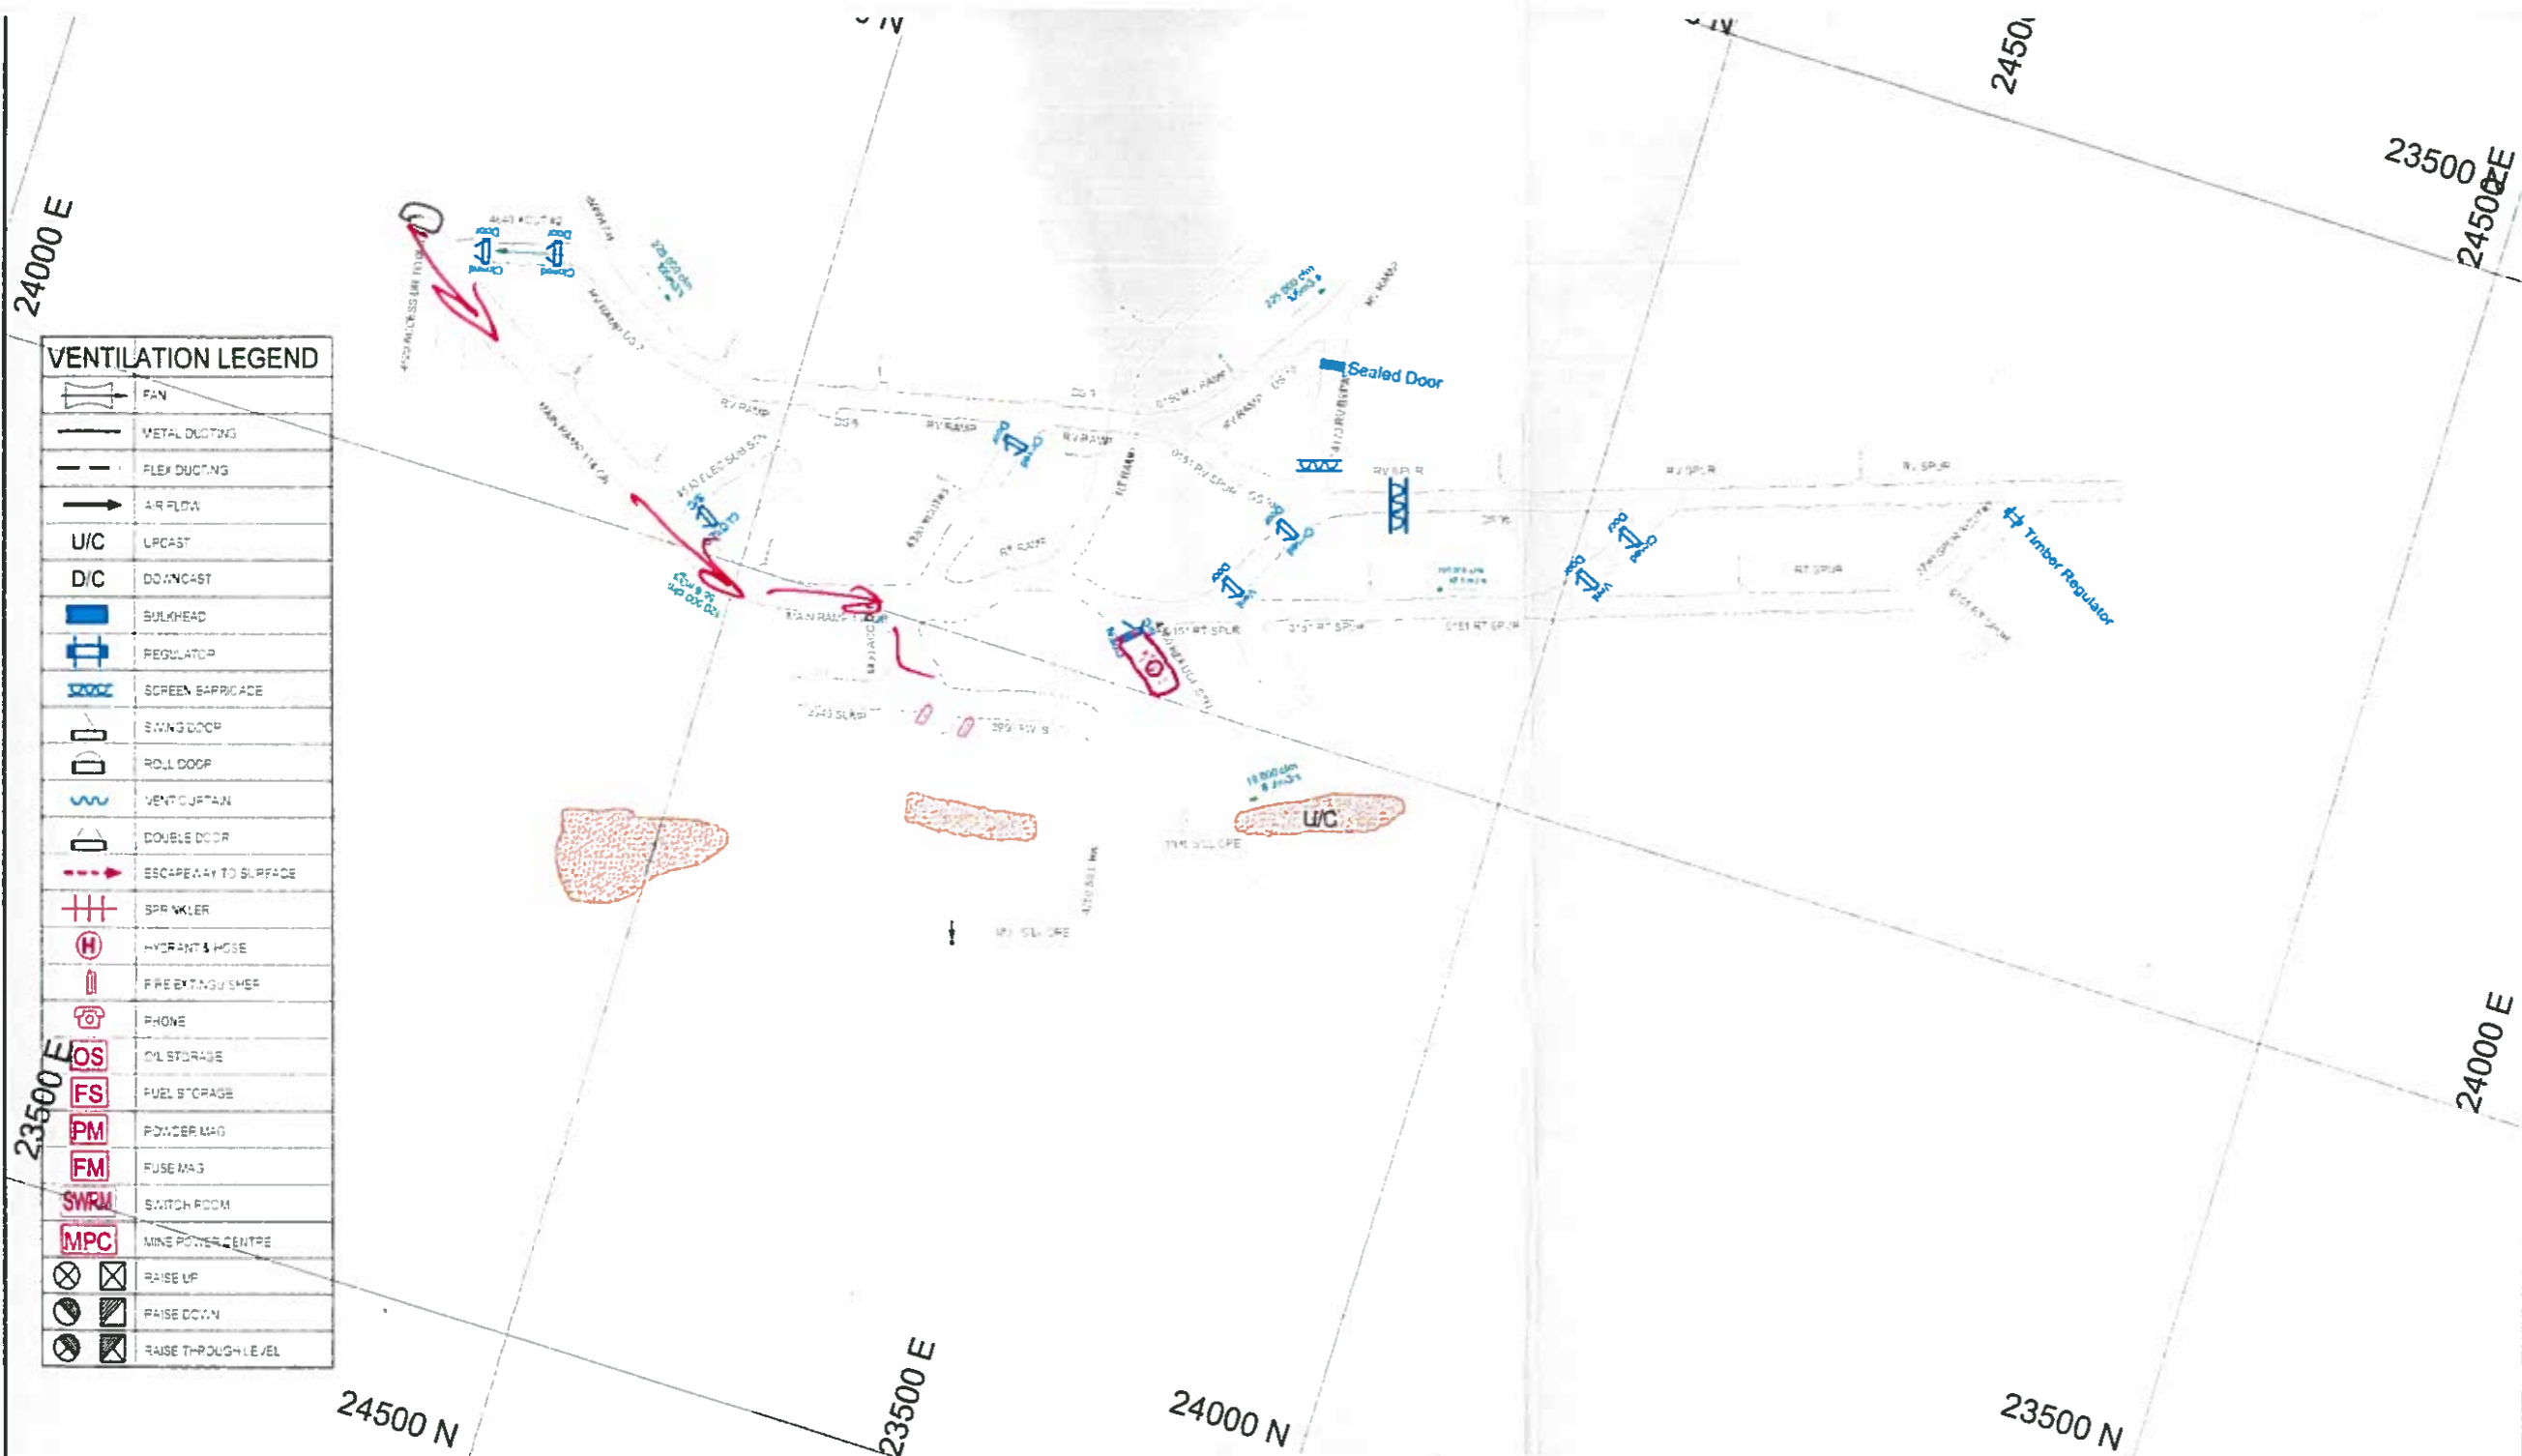


VENTILATION LEGEND

	FAN
	METAL DUCTING
	FLEX DUCTING
	AIR FLOW
	UPCAST
	DOWNCAST
	BULKHEAD
	REGULATOR
	SCREEN BARRICADE
	SWING DOOR
	ROLL DOOR
	VENT CURTAIN
	DOUBLE DOOR
	ESCAPE WAY TO SURFACE
	SPRINKLER
	HYDRANT & HOSE
	FIRE EXTINGUISHER
	PHONE
	OIL STORAGE
	FUEL STORAGE
	PONDER MAG
	FUSE MAG
	SWITCH ROOM
	MINE POWER CENTRE
	RAISE UP
	RAISE DOWN
	RAISE THROUGH LEVEL

REV	DESCRIPTION	DATE	DRAWN BY	CHECKED BY	APPROVED BY	REV	MINE	LEVEL
1	150L 2014 Next Revision: Nov 2014	10/2014	JS			1	114 OB	150L
2	150L 2014 Next Revision: Apr 2015	11/2015	JS				Emergency (11x17)	



ONTARIO OPERATIONS
MINES ENGINEERING DEPARTMENT

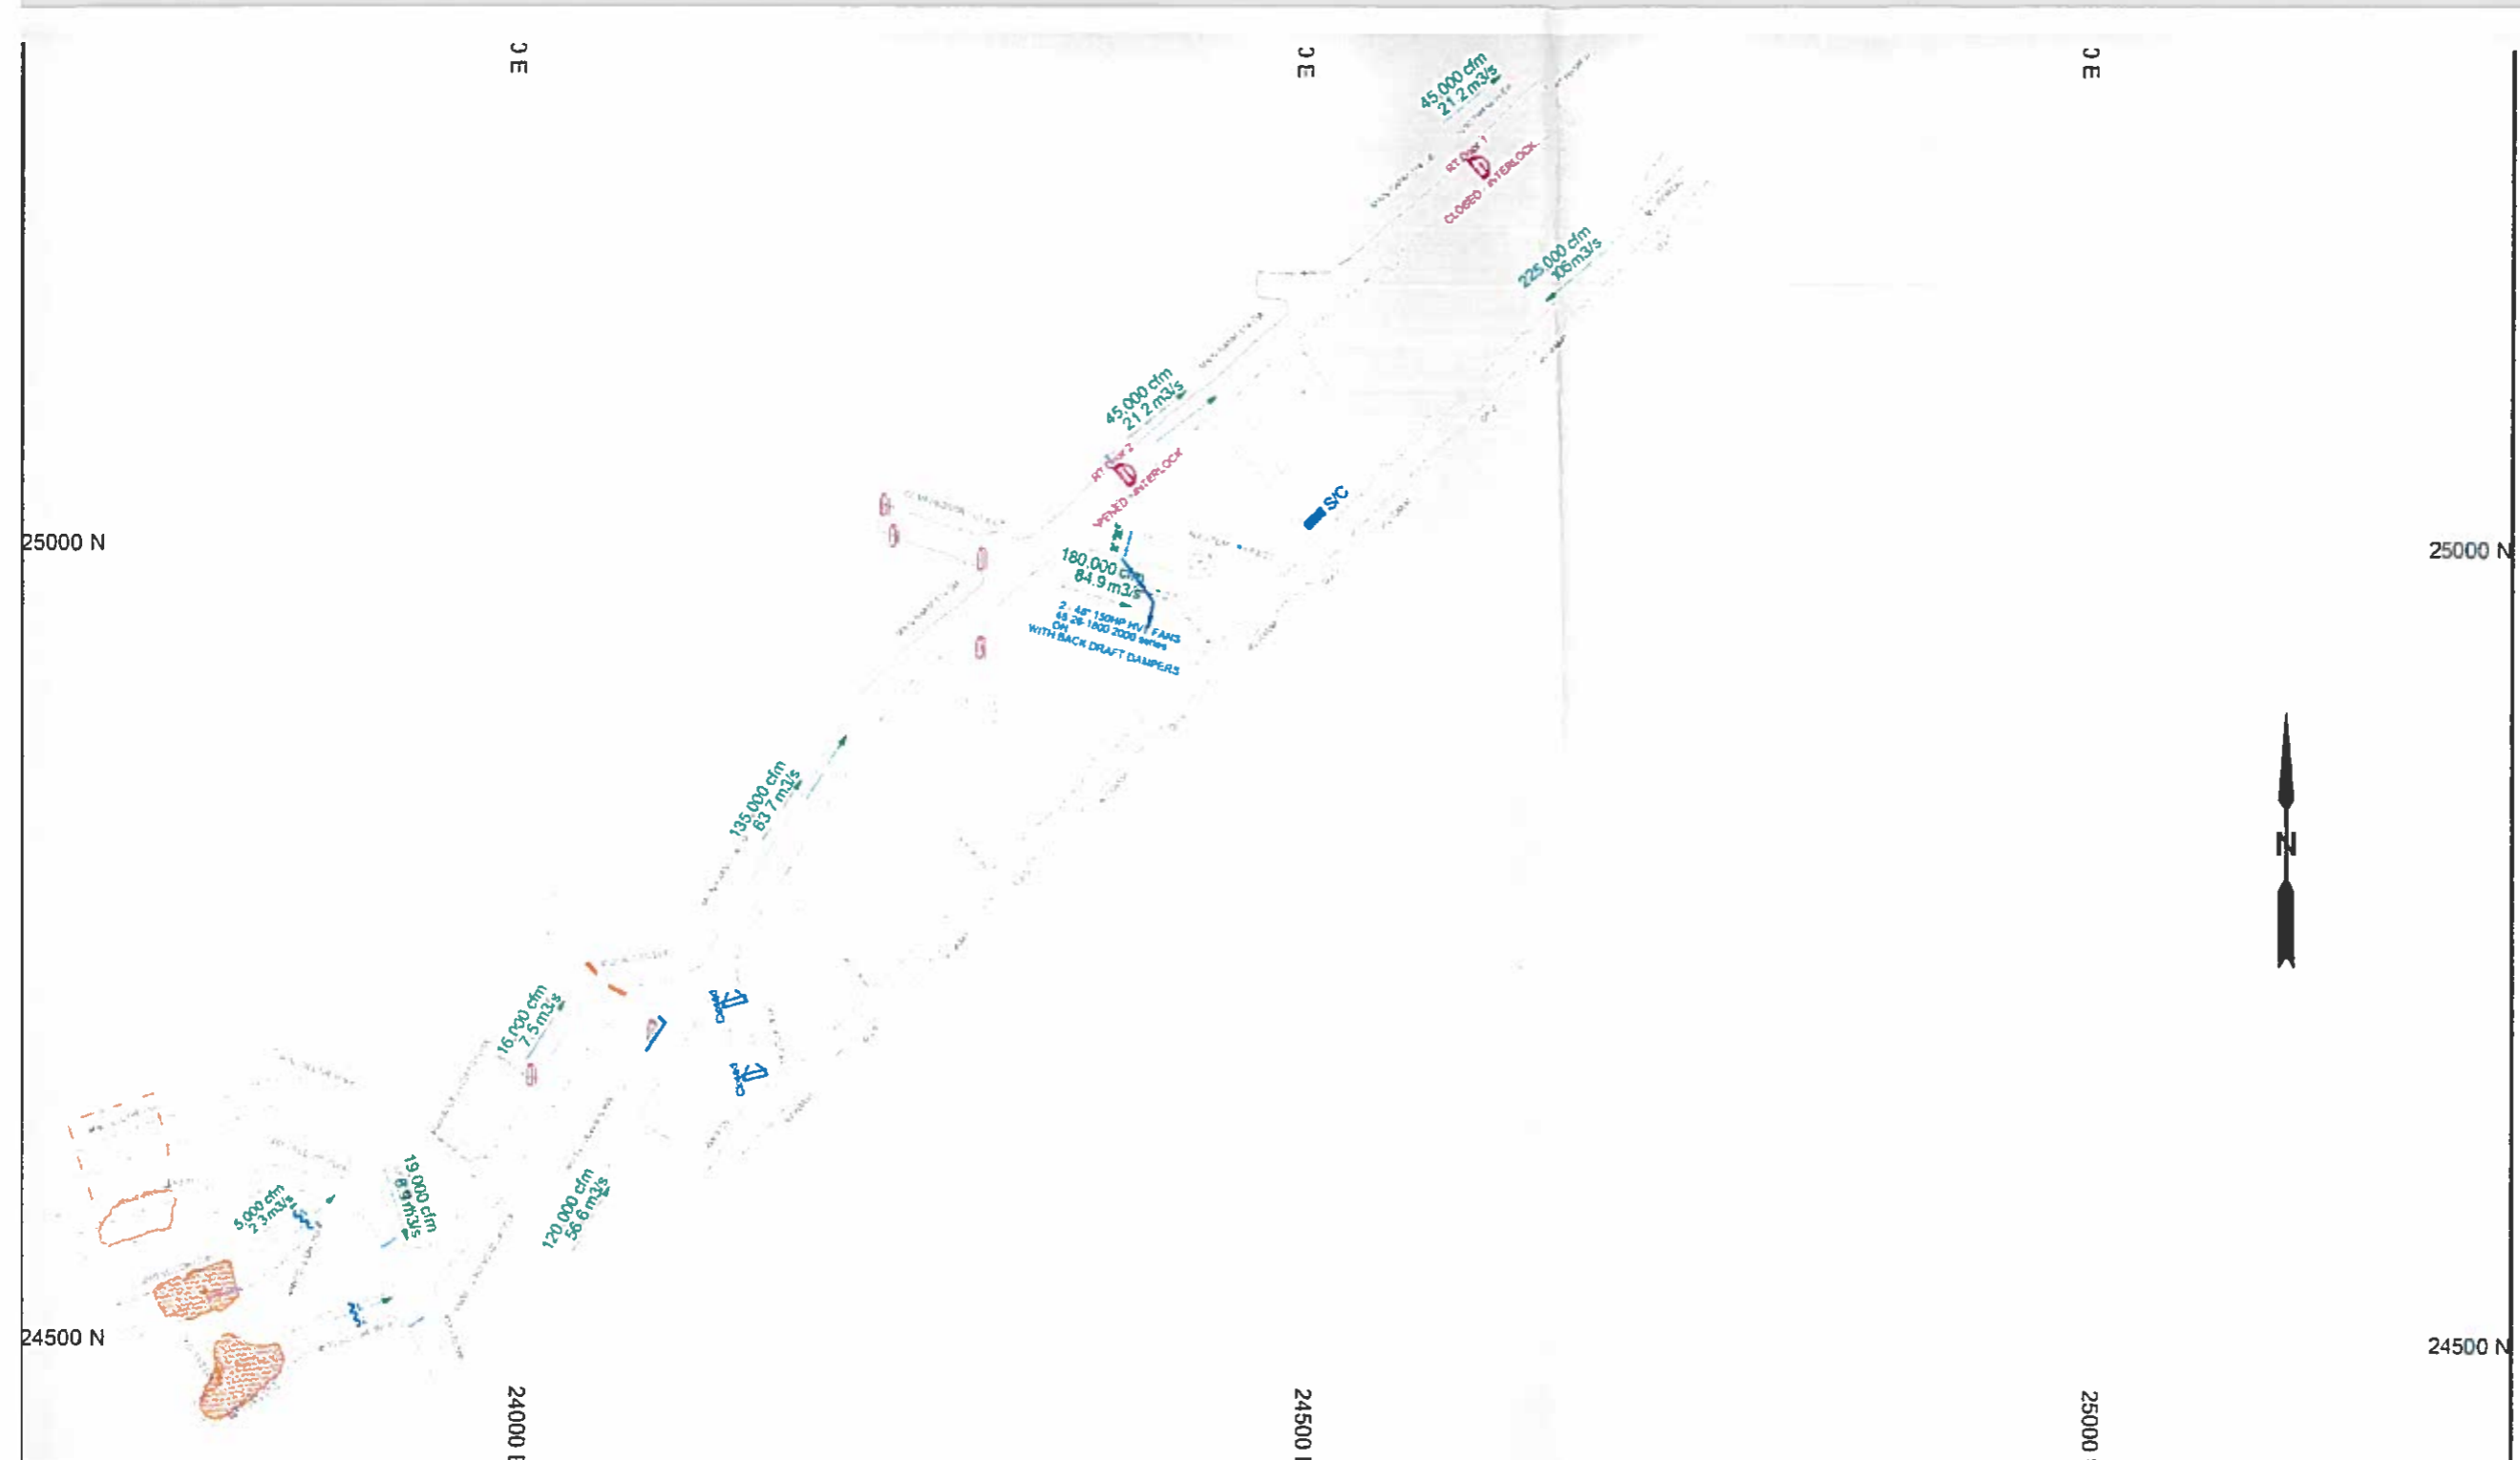

REV	DESCRIPTION	DATE	DRAWN BY	CHECKED BY	APPROVED BY	REV	MINE	LEVEL
						X	114 OB	80L
							SUBJECT	Mine Rescue


 VALE
 ONTARIO OPERATIONS
 MINES ENGINEERING DEPARTMENT



REV	DESCRIPTION	DATE	DRAWN BY	CHECKED BY	APPROVED BY	REV	MINE	LEVEL
						X	114 OB	80L
							SUBJECT	Mine Rescue


VALE
 CN/ARJO OPERATIONS
 MINES ENGINEERING DEPARTMENT




APPENDIX A3 – TABLET DATA

Markups

80 LEVEL

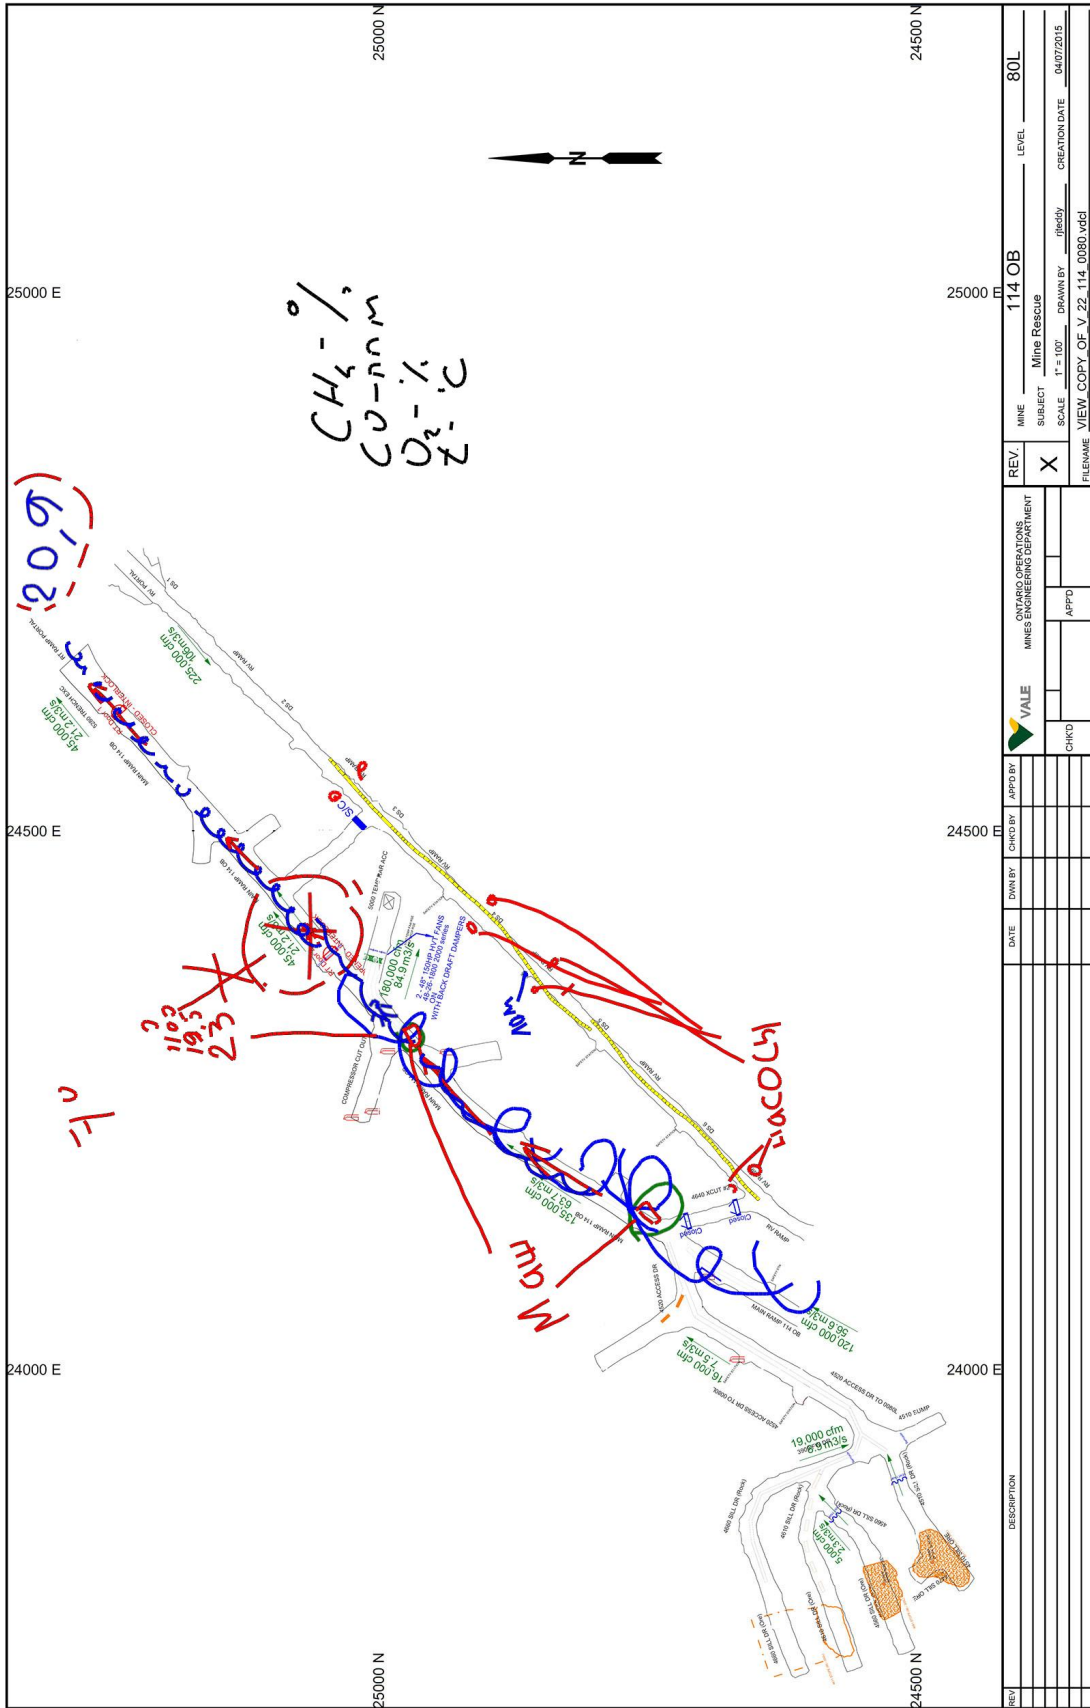

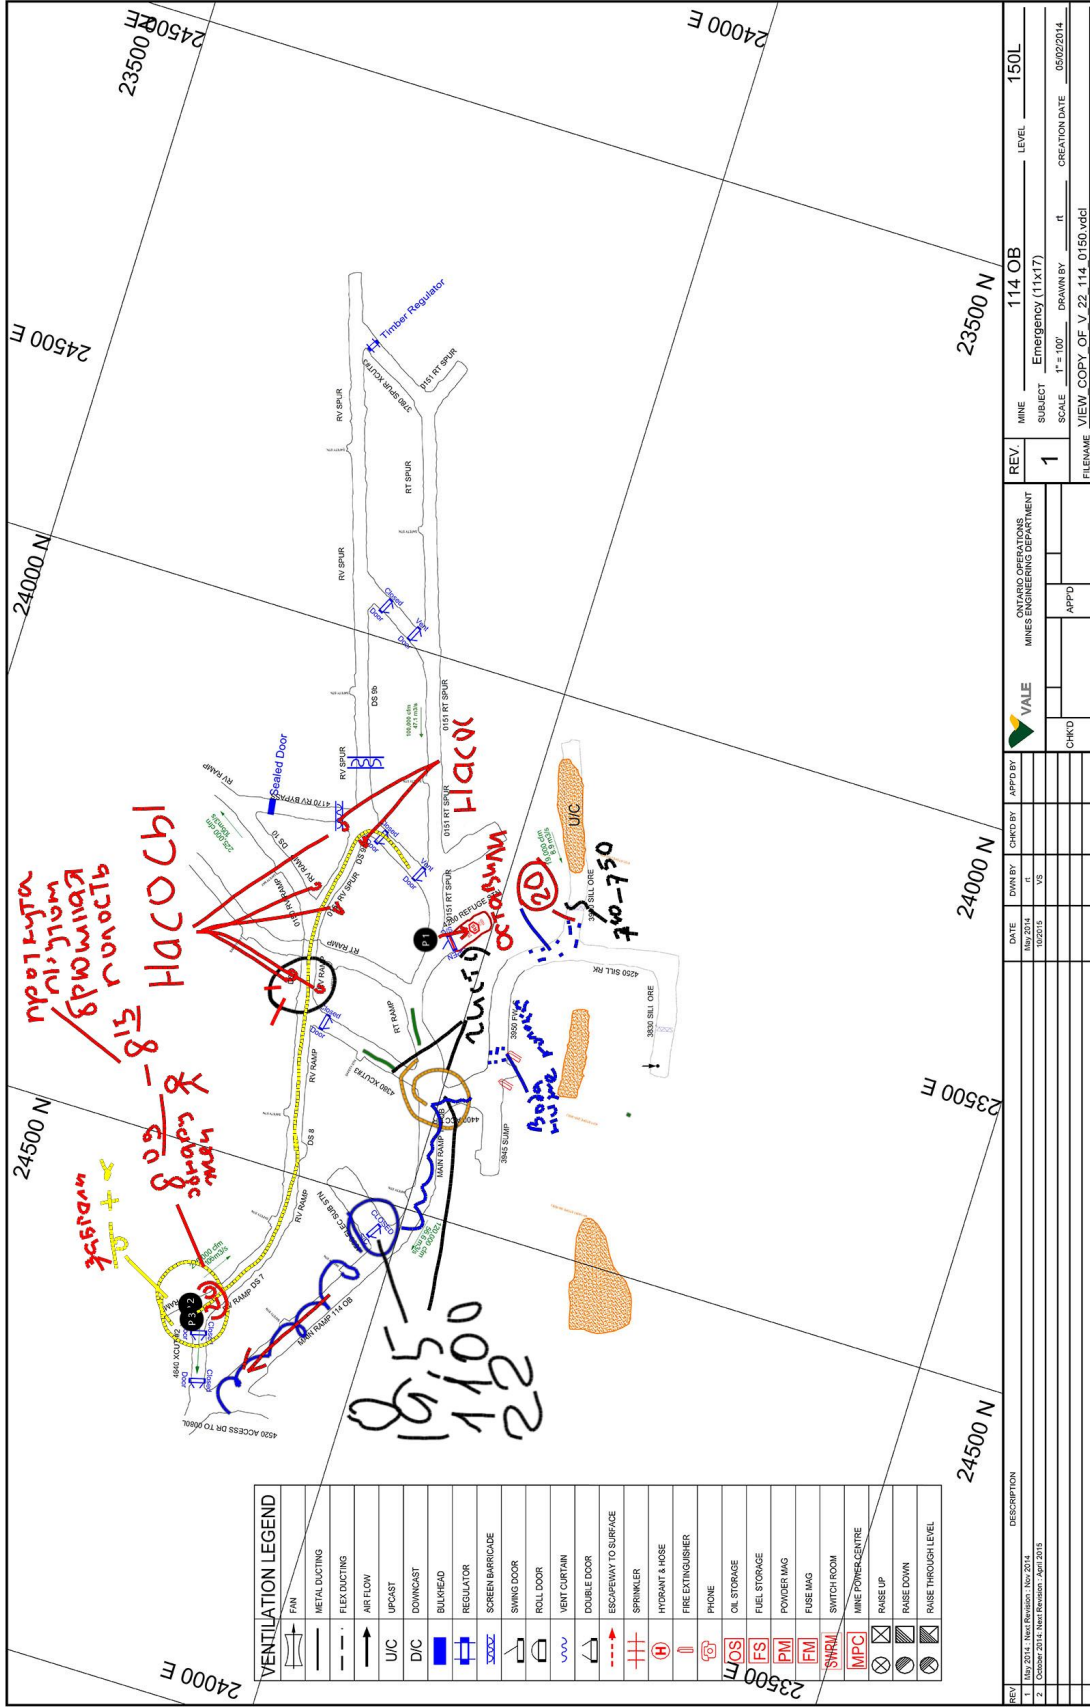

VENTILATION LEGEND	
	FAN
	METAL DUCTING
	FLEX DUCTING
	AIR FLOW
	UPCAST
	D/C
	BULKHEAD
	REGULATOR
	SCREEN BARRICADE
	SWING DOOR
	ROLL DOOR
	VENT CURTAIN
	DOUBLE DOOR
	ESCAPEWAY TO SURFACE
	SPRINKLER
	HYDRANT & HOSE
	FIRE EXTINGUISHER
	PHONE
	OIL STORAGE
	FUEL STORAGE
	POWDER MAG
	FUSE MAG
	SWITCH ROOM
	MINE POWER-CENTRE
	RAISE UP
	RAISE DOWN
	RAISE THROUGH LEVEL

REV	DATE	BY	CHKD BY	APPD BY	REV	MINE	LEVEL
1	10/25/13	VS			1	114 OB	150L
DESCRIPTION				SUBJECT Emergency (11x17)			
1				SCALE 1" = 100'			
2				DRAWN BY			
				APPD			
				CHKD			
				FILENAME VIEW_COPY_OF_V_22_114_0150.vdci			
				CREATION DATE 06/02/2014			


ONTARIO OPERATIONS
MINES ENGINEERING DEPARTMENT
VALE







200 LEVEL

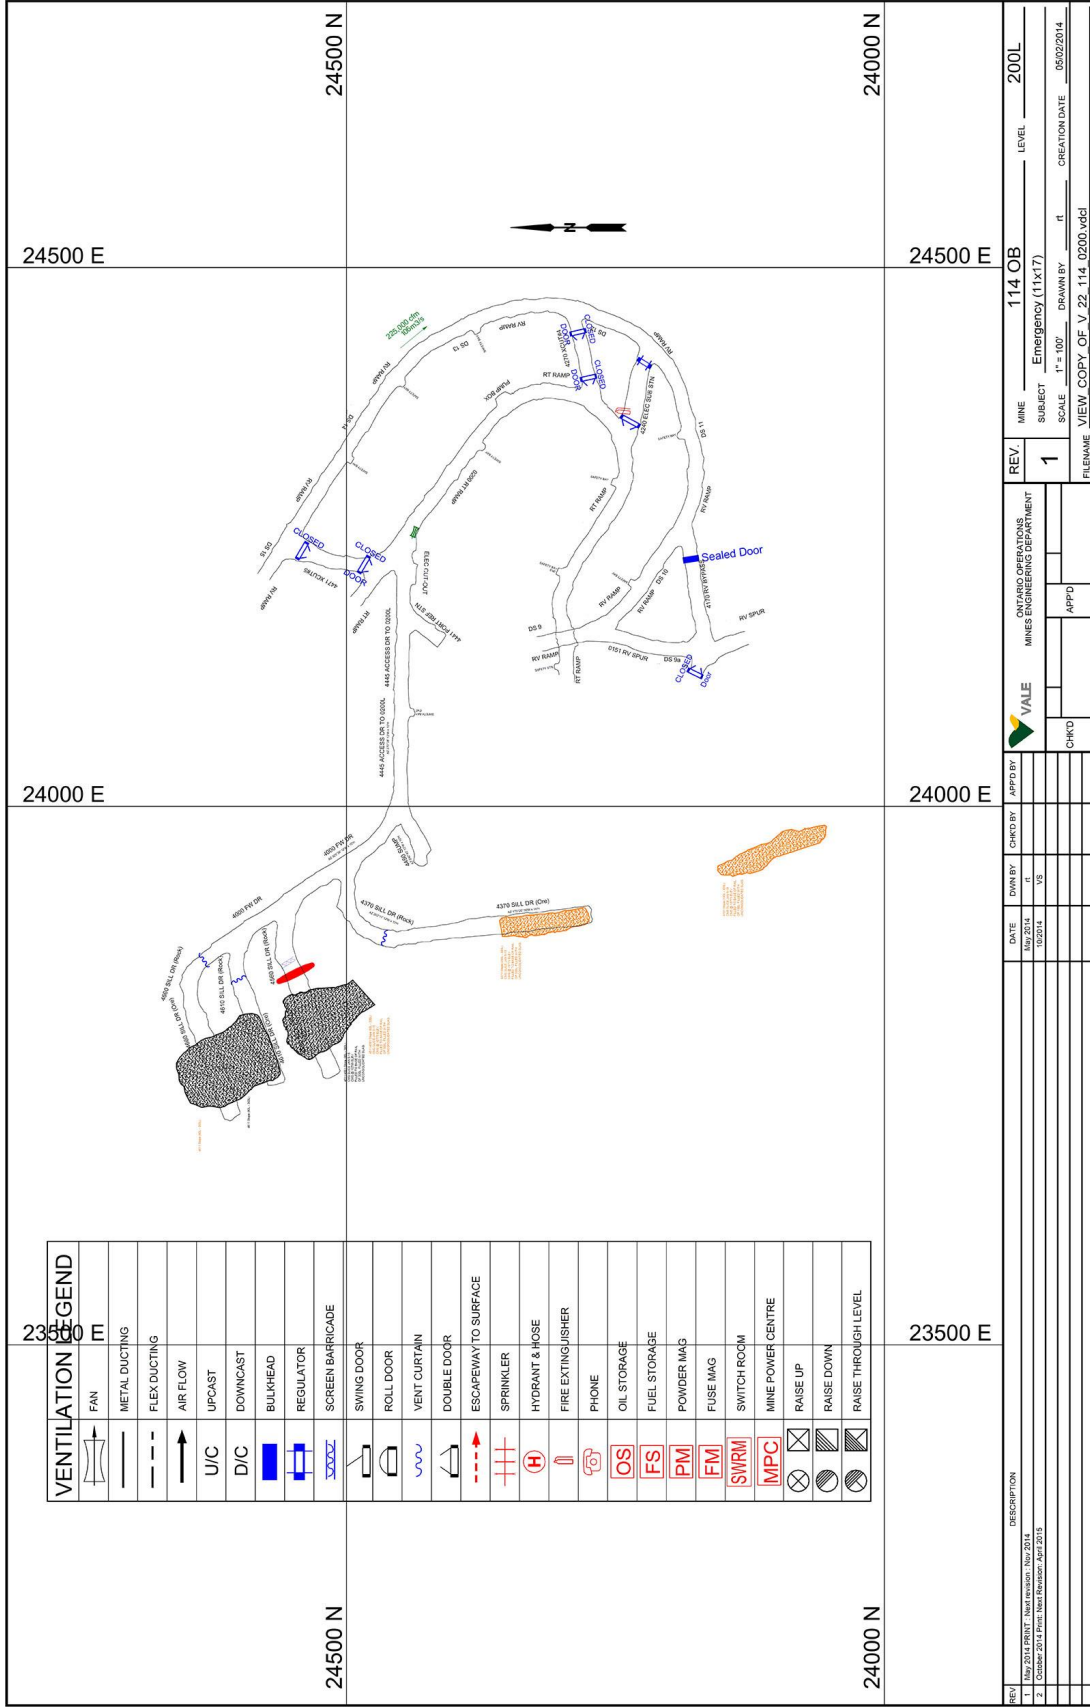

VENTILATION LEGEND	
	FAN
	METAL DUCTING
	FLEX DUCTING
	AIR FLOW
	U/C
	D/C
	BULKHEAD
	REGULATOR
	SCREEN BARRICADE
	SWING DOOR
	ROLL DOOR
	VENT CURTAIN
	DOUBLE DOOR
	ESCAPEWAY TO SURFACE
	SPRINKLER
	HYDRANT & HOSE
	FIRE EXTINGUISHER
	PHONE
	OIL STORAGE
	FUEL STORAGE
	POWDER MAG
	FUSE MAG
	SWITCH ROOM
	MINE POWER CENTRE
	RAISE UP
	RAISE DOWN
	RAISE THROUGH LEVEL


REV	DESCRIPTION	DATE	DWN BY	CHKD BY	APPD BY	REV	MINE	LEVEL
1	200 LEVEL VENTILATION PLAN	10/20/14	VS			1	114 OB	200L
2	Correct 2014 Print, Next Revision, April 2015	10/20/14	VS				Emergency (11x17)	
							SCALE 1" = 100'	DRAWN BY
								FILENAME VIEW_COPY_OF_V_22_114_0200.vdcl
								CREATION DATE 06/02/2014



ONTARIO OPERATIONS
MINES ENGINEERING DEPARTMENT

CHKD
APPD

300 LEVEL

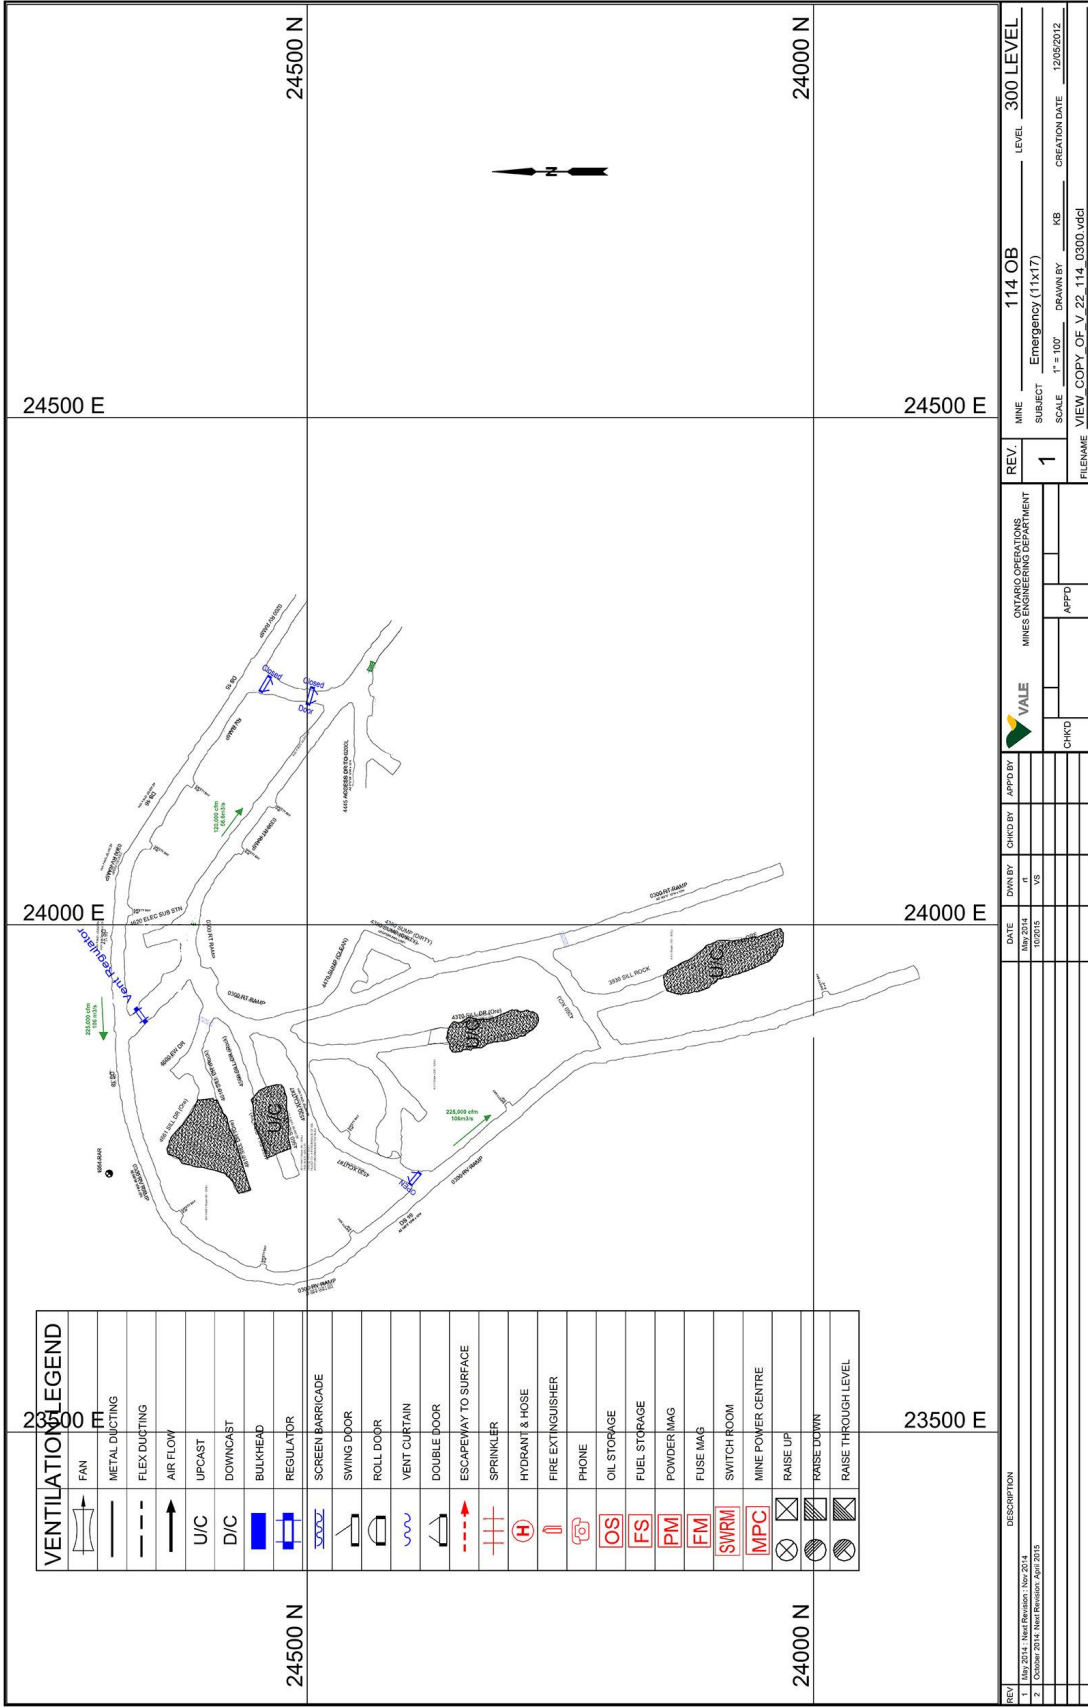

VENTILATION LEGEND	
	FAN
	METAL DUCTING
	FLEX DUCTING
	AIR FLOW
	U/C
	D/C
	BULKHEAD
	REGULATOR
	SCREEN BARRICADE
	SWING DOOR
	ROLL DOOR
	VENT CURTAIN
	DOUBLE FLOOR
	ESCAPEWAY TO SURFACE
	SPRINKLER
	HYDRANT & HOSE
	FIRE EXTINGUISHER
	PHONE
	OIL STORAGE
	FUEL STORAGE
	POWDER MAG
	FUSE MAG
	SWITCH ROOM
	MINE POWER CENTRE
	RAISE UP
	RAISE DOWN
	RAISE THROUGH LEVEL

REV.	1	DATE	10/20/15	DATE	10/20/15	DATE	10/20/15
DESCRIPTION		DESCRIPTION		DESCRIPTION		DESCRIPTION	
FILENAME	VIEW_COPY_OF_V_22_114_0300.vdci	FILENAME		FILENAME		FILENAME	
SCALE	1" = 100'	SCALE		SCALE		SCALE	
DRAWN BY	AS	DRAWN BY	US	DRAWN BY		DRAWN BY	
CHKD		CHKD		CHKD		CHKD	
APFD		APFD		APFD		APFD	
MINE	114 OB	MINE		MINE		MINE	
SUBJECT	Emergency (11x17)	SUBJECT		SUBJECT		SUBJECT	
LEVEL	300 LEVEL	LEVEL		LEVEL		LEVEL	

Incident Summary

Incident ID:	201608241147
Mine:	VALE 114 OB
District:	Competition
Incident Type:	Competition
Mine Rescue Officer:	Nicole Darbaz
Date of Incident:	Aug-24-2016 02:47
Mutual Aid:	Yes
Relief man on call:	Nicole Darbaz
Time MRO Notified:	-
Time MRO Arrived:	-
Time MRO Supervisor Notified:	-
Time First Team Arrived:	-
Time Team Responded:	-
Time All Clear:	-
Injured Workers:	-
Total Teams on Site:	1
Team ID: 20160824115058	01:16:59.5700000
Additional Comments:	-

APPENDIX B – UNDERGROUND FIRE FIGHTING SCENARIO

JS

Master.



INTERNATIONAL MINES RESCUE COMPETITION

SPECIFIC PROBLEM SCORESHEET

UNDERGROUND FIREFIGHTING SCENARIO

EVALUATOR REFERENCE INFORMATION

Electrical Scenario

TEAM State Militarized Mine Rescue Squad
 COUNTRY Ukraine

Stop and assess hazard of electrical junction box arcing (5) 0

Assure team safety by maintaining a respectful distance from the arcing electrical box

- Team member proceeds past STOP line (0) 0
- Team member proceeds past middle line (5)
- Team stops before middle line (10)

Disconnect the power feed to the junction box. (10) 10

Lockout power feed at junction box. (10) 10

Proceed past electrical box, down ramp. (5) 5

Go directly to Shop (5) 5

30

Q J



INTERNATIONAL MINES RESCUE COMPETITION

SPECIFIC PROBLEM SCORESHEET

UNDERGROUND FIREFIGHTING SCENARIO

EVALUATOR REFERENCE INFORMATION

Electrical Scenario

TEAM STATE MILITARIZED MINE RESCUE SQUAD

COUNTRY UKRAINE

Stop and assess hazard of electrical junction box arcing (5) 0

Assure team safety by maintaining a respectful distance from the arcing electrical box

Team member proceeds past STOP line (0) 0

Team member proceeds past middle line (5)

Team stops before middle line (10)

Disconnect the power feed to the junction box. (10) 10

Lockout power feed at junction box. (10) 10

Proceed past electrical box, down ramp. (5) 5

Go directly to Shop (5) 5

①

Notes:

NO ASSESSMENT
CAPTAIN WALKED THE WHOLE TEAM TO THE
ELECTRICAL CABLE. CAPTAIN POKED THE ELECTRICAL
CABLE WITH HIS PROB STICK.

TOTAL SCORE

30

EVALUATOR:

Print Name: RICHARD DUFOUR

Signature: 



INTERNATIONAL MINES RESCUE COMPETITION

SPECIFIC PROBLEM SCORESHEET

UNDERGROUND FIREFIGHTING SCENARIO

EVALUATOR REFERENCE INFORMATION

Electrical Scenario

TEAM State Militarized MR Squad

COUNTRY Ukraine

Stop and assess hazard of electrical junction box arcing (5) 0

Assure team safety by maintaining a respectful distance from the arcing electrical box

- Team member proceeds past STOP line (0) 0
- Team member proceeds past middle line (5)
- Team stops before middle line (10)

Disconnect the power feed to the junction box. *Really delay* (10) 10

Lockout power feed at junction box. (10) 10

Proceed past electrical box, down ramp. (5) 5

Go directly to Shop (5) 5

Notes:

~~assessment~~ assessment

- No ~~assessment~~ Walked right to electrical hazard
- Whole Team Past second line

TOTAL SCORE

30

EVALUATOR:

Print Name:

Marshall Manns

Signature:

Marshall Manns

2016/08/24

98

Master



INTERNATIONAL MINES RESCUE COMPETITION

SPECIFIC PROBLEM SCORESHEET

UNDERGROUND FIREFIGHTING SCENARIO

EVALUATOR REFERENCE INFORMATION

Fresh Air Base and Briefing Officer

TEAM State Militarized Mine Rescue Squad

COUNTRY Ukraine

The Briefing officer will receive a description of the scenario and an assignment from the Control Group.

The Briefing Officer, after collecting information will develop a plan of action for his team to safely and fully complete the assignment he received from the Control Group. He will then brief the team and relay the assignment and his plan of action.

Assemble information by asking "Control representative" for critical pieces of information.

Status of Ventilation	(y/n)	<u> </u>
Status of Electrical Installations	(y/n)	<u> </u>
Status of Compressed Air / Water	(y/n)	<u> </u>
Availability of Back-up Team	(y/n)	<u> </u>
Fire Fighting Equipment	(3)	<u> 3 </u>
Copy of Prints / Maps	(3)	<u> 3 </u>
History of Hazardous Gasses	(0)	<u> 0 </u>
Hazards to the team (ground conditions, open holes, etc.)	(3)	<u> 0 </u>
Refuge Area / Plan for his Team	(3)	<u> 3 </u>
Communications	(3)	<u> 3 </u>

12

The Captain will ensure that every team member, including the Captain, is inspected before entering contamination. Every team member will be checked:

- To ensure that they are fit and OK to proceed (2 each) 12
- Check the SCBA Mask for a good seal (2 each) 12
- Check each members pressure (2 each) 12

Before Entering the Mine, the Captain shall:

- Ensure that they have all Minimum Required Equipment, and all necessary additional equipment, with them. (5) 5
- Contact the briefing officer to establish a destination and time limit. (5) 5

After Entering the Mine, the Mine Rescue Team Shall Evaluate Conditions.

- Air Quality CO (2) 2
- O2 (2) 2
- Smoke Density (2) 2

When Contamination is identified and the intent is to advance the team from an area of fresh air, into the contaminated atmosphere, the Captain must:

- Check the team in contaminated air (5) 5
- Confirm that each team member is OK to proceed (1 ea) 6
- Report to the Briefing Officer (y/n) 5

Proceed down ramp (5) 5

At Electrical Scenario:

Report to Briefing Officer before proceeding to shop (5) 5

At Fire Scene:

Notify Briefing Officer fire is out. (5) 5

Receive a time limit back to surface. (5) 5

Contact Briefing Officer when on surface. (5) 5

Receive order to take team "out of Oxygen" then Stand Down (5) 5

93

10



INTERNATIONAL MINES RESCUE COMPETITION

SPECIFIC PROBLEM SCORESHEET

UNDERGROUND FIREFIGHTING SCENARIO

EVALUATOR REFERENCE INFORMATION

Fresh Air Base and Briefing Officer

TEAM State Militarized Mine Rescue Squad
COUNTRY Ukraine

The Briefing officer will receive a description of the scenario and an assignment from the Control Group.

The Briefing Officer, after collecting information will develop a plan of action for his team to safely and fully complete the assignment he received from the Control Group. He will then brief the team and relay the assignment and his plan of action.

Assemble information by asking "Control representative" for critical pieces of information.

Status of Ventilation	(y/n) _____
Status of Electrical Installations	(y/n) _____
Status of Compressed Air / Water	(y/n) _____
Availability of Back-up Team	(y/n) _____
Fire Fighting Equipment	(3) _____
Copy of Prints / Maps	(3) _____
History of Hazardous Gasses	(0) _____
Hazards to the team (ground conditions, open holes, etc.)	(3) _____
Refuge Area / Plan for his Team	(3) _____
Communications	(3) _____

The Plan of action will include the following:

- Activate a Mine Rescue Team (2) _____
- Have team prepare and wear SCBA from surface. (2) _____
- Have team take a fire hose and nozzle (2) _____
- Have team take a Foam Fire Extinguisher (2) _____
- Have team take Minimum Equipment, including:
 - Gas Detector- (2) _____
 - Kestral Weather Meter (0) _____
 - Backup Breathing Apparatus for the team (BG4) (2) _____
 - First Aid Kit for the team (y/n) _____
 - Radio (2) _____
 - Basket stretcher (2) _____
 - Captains notebook (2) _____
 - Thermal Imaging Camera (2) _____

Team Preparation:

- Prepare minimum equipment (5) 5
- Prepare breathing apparatus (6) 6
- Assemble for briefing (6) 6
- Each team member is attentive during the briefing (6) 6
- Captain / Team is given the opportunity clarify their assignment (5) 5
- All equipment required to be taken is inspected
 - Thermal Imaging Camera (1) 1
 - Hose / Nozzle (1) 1
 - AFFF extinguisher (1) 1
 - Basket (1) 1
 - Gas monitor (1) 1

Getting The Team Under Oxygen. Each Team Member Including the Captain will:

- Put on their Face Mask (1 each) 6
- Tighten Straps (1 each) 6
- Turn On the Oxygen Cylinder. (1 each) 6

The Captain will ensure that every team member, including the Captain, is inspected before entering contamination. Every team member will be checked:

- To ensure that they are fit and OK to proceed (2 each) 12
- Check the SCBA Mask for a good seal (2 each) 12
- Check each members pressure (2 each) 12

Before Entering the Mine, the Captain shall:

- Ensure that they have all Minimum Required Equipment, and all necessary additional equipment, with them. (5) 5
- Contact the briefing officer to establish a destination and time limit. (5) 5

After Entering the Mine, the Mine Rescue Team Shall Evaluate Conditions.

- Air Quality CO (2) _____
 - O2 (2) _____
 - Smoke Density (2) _____

When Contamination is identified and the intent is to advance the team from an area of fresh air, into the contaminated atmosphere, the Captain must:

- Check the team in contaminated air (5) _____
- Confirm that each team member is OK to proceed (1 ea) _____
- Report to the Briefing Officer (y/n) _____

Proceed down ramp (5) _____

At Electrical Scenario:

Report to Briefing Officer before proceeding to shop (5) _____

At Fire Scene:

Notify Briefing Officer fire is out. (5) _____

Receive a time limit back to surface. (5) _____

Contact Briefing Officer when on surface. (5) _____

Receive order to take team "out of Oxygen" then Stand Down (5) _____



INTERNATIONAL MINES RESCUE COMPETITION

SPECIFIC PROBLEM SCORESHEET

UNDERGROUND FIREFIGHTING SCENARIO

EVALUATOR REFERENCE INFORMATION

Fresh Air Base and Briefing Officer

TEAM State Militarized Mine Rescue Squad.

COUNTRY Ukraine

The Briefing officer will receive a description of the scenario and an assignment from the Control Group.

The Briefing Officer, after collecting information will develop a plan of action for his team to safely and fully complete the assignment he received from the Control Group. He will then brief the team and relay the assignment and his plan of action.

Assemble information by asking "Control representative" for critical pieces of information.

Status of Ventilation	(y/n) <u>Y</u>
Status of Electrical Installations	(y/n) <u>Y</u>
Status of Compressed Air / Water	(y/n) <u>Y</u>
Availability of Back-up Team	(y/n) <u>Y</u>
Fire Fighting Equipment	(3) <u>3</u>
Copy of Prints / Maps	(3) <u>3</u>
History of Hazardous Gasses	(0) <u>0</u>
Hazards to the team (ground conditions, open holes, etc.)	(3) <u>0</u>
Refuge Area / Plan for his Team	(3) <u>3</u>
Communications	(3) <u>3</u>

The Plan of action will include the following:

- Activate a Mine Rescue Team (2) 2
- Have team prepare and wear SCBA from surface. (2) 2
- Have team take a fire hose and nozzle (2) 2
- Have team take a Foam Fire Extinguisher (2) 2
- Have team take Minimum Equipment, including:
 - Gas Detector- (2) 2
 - Kestral Weather Meter (0) 0
 - Backup Breathing Apparatus for the team (BG4) (2) 2
 - First Aid Kit for the team (y/n) N
 - Radio (2) 2
 - Basket stretcher (2) 2
 - Captains notebook (2) 2
 - Thermal Imaging Camera (2) 2

Team Preparation:

- Prepare minimum equipment (5) N/A
- Prepare breathing apparatus (6) N/A
- Assemble for briefing (6) N/A
- Each team member is attentive during the briefing (6) N/A
- Captain / Team is given the opportunity clarify their assignment (5) 5
- All equipment required to be taken is inspected
 - Thermal Imaging Camera (1) N/A
 - Hose / Nozzle (1) N/A
 - AFFF extinguisher (1) N/A
 - Basket (1) N/A
 - Gas monitor (1) N/A

Getting The Team Under Oxygen. Each Team Member Including the Captain will:

- Put on their Face Mask (1 each) N/A
- Tighten Straps (1 each) N/A
- Turn On the Oxygen Cylinder. (1 each) N/A

The Captain will ensure that every team member, including the Captain, is inspected before entering contamination. Every team member will be checked:

- To ensure that they are fit and OK to proceed (2 each) N/A
- Check the SCBA Mask for a good seal (2 each) N/A
- Check each members pressure (2 each) N/A

Before Entering the Mine, the Captain shall:

- Ensure that they have all Minimum Required Equipment, and all necessary additional equipment, with them. (5) N/A
- Contact the briefing officer to establish a destination and time limit. (5) 5

After Entering the Mine, the Mine Rescue Team Shall Evaluate Conditions.

- Air Quality CO (2) 2
- O2 (2) 2
- Smoke Density (2) 2

When Contamination is identified and the intent is to advance the team from an area of fresh air, into the contaminated atmosphere, the Captain must:

- Check the team in contaminated air (5) N/A
- Confirm that each team member is OK to proceed (1 ea) N/A
- Report to the Briefing Officer (y/n) Y

Proceed down ramp (5) 5

At Electrical Scenario:

Report to Briefing Officer before proceeding to shop (5) 5

At Fire Scene:

Notify Briefing Officer fire is out. (5) 5

Receive a time limit back to surface. (5) 5

Contact Briefing Officer when on surface. (5) 5

Receive order to take team "out of Oxygen" then Stand Down (5) 5

Lee



INTERNATIONAL MINES RESCUE COMPETITION

SPECIFIC PROBLEM SCORESHEET

UNDERGROUND FIREFIGHTING SCENARIO

EVALUATOR REFERENCE INFORMATION

Fresh Air Base and Briefing Officer

#10

TEAM State militarized Mine Rescue Squad

COUNTRY Ukraine

The Briefing officer will receive a description of the scenario and an assignment from the Control Group.

The Briefing Officer, after collecting information will develop a plan of action for his team to safely and fully complete the assignment he received from the Control Group. He will then brief the team and relay the assignment and his plan of action.

Assemble information by asking "Control representative" for critical pieces of information.

- | | |
|---|-------------|
| Status of Ventilation | (y/n) _____ |
| Status of Electrical Installations | (y/n) _____ |
| Status of Compressed Air / Water | (y/n) _____ |
| Availability of Back-up Team | (y/n) _____ |
| Fire Fighting Equipment | (3) _____ |
| Copy of Prints / Maps | (3) _____ |
| History of Hazardous Gasses | (0) _____ |
| Hazards to the team (ground conditions, open holes, etc.) | (3) _____ |
| Refuge Area / Plan for his Team | (3) _____ |
| Communications | (3) _____ |

The Plan of action will include the following:

- Activate a Mine Rescue Team (2) _____
- Have team prepare and wear SCBA from surface. (2) _____
- Have team take a fire hose and nozzle (2) _____
- Have team take a Foam Fire Extinguisher (2) _____
- Have team take Minimum Equipment, including:
 - Gas Detector- (2) _____
 - Kestral Weather Meter (0) _____
 - Backup Breathing Apparatus for the team (BG4) (2) _____
 - ~~First Aid Kit for the team~~ (y/n) _____
 - Radio (2) _____
 - Basket stretcher (2) _____
 - Captains notebook (2) _____
 - Thermal Imaging Camera (2) _____

Team Preparation:

- Prepare minimum equipment (5) 5
- Prepare breathing apparatus (6) 6
- Assemble for briefing (6) 6
- Each team member is attentive during the briefing (6) 6
- Captain / Team is given the opportunity clarify their assignment, could have happened @ F.A.B. (5) 7
- All equipment required to be taken is inspected ✓
 - Thermal Imaging Camera ✓ (1) 1
 - Hose / Nozzle ✓ (1) 1
 - AFFF extinguisher ✓ (1) 1
 - Basket ✓ (1) 1
 - Gas monitor ✓ (1) 1

*Good job inspecting
Very good
checks bottom
et al!*

Very Attentive!

Probes

yes

Getting The Team Under Oxygen. Each Team Member Including the Captain will:

- Put on their Face Mask (1 each) _____
- Tighten Straps (1 each) _____
- Turn On the Oxygen Cylinder. (1 each) _____

The Captain will ensure that every team member, including the Captain, is inspected before entering contamination. Every team member will be checked:

- To ensure that they are fit and OK to proceed (2 each) _____
- Check the SCBA Mask for a good seal (2 each) _____
- Check each members pressure (2 each) _____

Before Entering the Mine, the Captain shall:

-Ensure that they have all Minimum Required Equipment, and all necessary additional equipment, with them. (5) 5

Contact the briefing officer to establish a destination and time limit. (5) 5

After Entering the Mine, the Mine Rescue Team Shall Evaluate Conditions.

- Air Quality
 - ✓ CO 20 ppm (2) 2
 - ✓ O₂ 20.9 (2) 2
 - Smoke Density (2) 2

10'-12' Vis. Dense LEC 0. Excellent

When Contamination is identified and the intent is to advance the team from an area of fresh air, into the contaminated atmosphere, the Captain must:

- Check the team in contaminated air (5) 5
- Confirm that each team member is OK to proceed (1 ea) 6
- Report to the Briefing Officer (y/n) X

Proceed down ramp (5) 5

At Electrical Scenario:

Report to Briefing Officer before proceeding to shop (5) _____

At Fire Scene:

Notify Briefing Officer fire is out. (5) _____

Receive a time limit back to surface. (5) _____

Contact Briefing Officer when on surface. (5) _____

Receive order to take team "out of Oxygen" then Stand Down (5) _____

Excellent Job. Stopped at portal

Smoke hanging around F.A.B. Stopped at my station

Shut off oxygen cylinders (5) _____

Remove breathing apparatus face masks (5) _____

Notes:

Well described. Know procedures very well.

I was impressed.

TOTAL SCORE _____

EVALUATOR:

Print Name: Lee Morrison

Signature: Lee C. Morrison



INTERNATIONAL MINES RESCUE COMPETITION

SPECIFIC PROBLEM SCORESHEET

UNDERGROUND FIREFIGHTING SCENARIO

EVALUATOR REFERENCE INFORMATION

Fresh Air Base and Briefing Officer

#10

TEAM STATE MILITARIZED MINE RESCUE SQUAD.

COUNTRY UKRAINE

The Briefing officer will receive a description of the scenario and an assignment from the Control Group.

The Briefing Officer, after collecting information will develop a plan of action for his team to safely and fully complete the assignment he received from the Control Group. He will then brief the team and relay the assignment and his plan of action.

Assemble information by asking "Control representative" for critical pieces of information.

Status of Ventilation	(y/n) _____
Status of Electrical Installations	(y/n) _____
Status of Compressed Air / Water	(y/n) _____
Availability of Back-up Team	(y/n) _____
Fire Fighting Equipment	(3) _____
Copy of Prints / Maps	(3) _____
History of Hazardous Gasses	(0) _____
Hazards to the team (ground conditions, open holes, etc.)	(3) _____
Refuge Area / Plan for his Team	(3) _____
Communications	(3) _____

The Plan of action will include the following:

- Activate a Mine Rescue Team (2) _____
- Have team prepare and wear SCBA from surface. (2) _____
- Have team take a fire hose and nozzle (2) _____
- Have team take a Foam Fire Extinguisher (2) _____
- Have team take Minimum Equipment, including:
 - Gas Detector- (2) _____
 - Kestral Weather Meter (0) _____
 - Backup Breathing Apparatus for the team (BG4) (2) _____
 - First Aid Kit for the team (y/n) _____
 - Radio (2) _____
 - Basket stretcher (2) _____
 - Captains notebook (2) _____
 - Thermal Imaging Camera (2) _____

Team Preparation:

- Prepare minimum equipment (5) 5
- Prepare breathing apparatus (6) 6
- Assemble for briefing (6) 6
- Each team member is attentive during the briefing (6) 6
- Captain / Team is given the opportunity clarify their assignment (5) 5
- All equipment required to be taken is inspected
 - Thermal Imaging Camera (1) 1
 - Hose / Nozzle (1) 1
 - AFFF extinguisher (1) 1
 - Basket (1) 1
 - Gas monitor (1) 1

Getting The Team Under Oxygen. Each Team Member Including the Captain will:

- Put on their Face Mask (1 each) 6
- Tighten Straps (1 each) 6
- Turn On the Oxygen Cylinder. (1 each) 6

*THRY OPEN
BOTTLE WITH
MASK OFF
LOSI ABOUT 50
DOWN 150 BAR. 50 BAR
1.42*

The Captain will ensure that every team member, including the Captain, is inspected before entering contamination. Every team member will be checked:

6000

- To ensure that they are fit and OK to proceed (2 each) 12
- Check the SCBA Mask for a good seal (2 each) 12
- Check each members pressure (2 each) 12

Before Entering the Mine, the Captain shall:

-Ensure that they have all Minimum Required Equipment, and all necessary additional equipment, with them. (5) 5

Contact the briefing officer to establish a destination and time limit. (5) 5

After Entering the Mine, the Mine Rescue Team Shall Evaluate Conditions.

- Air Quality CO (2) _____
 - O2 (2) _____
 - Smoke Density (2) _____

When Contamination is identified and the intent is to advance the team from an area of fresh air, into the contaminated atmosphere, the Captain must:

- Check the team in contaminated air (5) _____
- Confirm that each team member is OK to proceed (1 ea) _____
- Report to the Briefing Officer (y/n) _____

Proceed down ramp (5) _____

At Electrical Scenario:

Report to Briefing Officer before proceeding to shop (5) _____

At Fire Scene:

Notify Briefing Officer fire is out. (5) _____

Receive a time limit back to surface. (5) _____

Contact Briefing Officer when on surface. (5) _____

Receive order to take team "out of Oxygen" then Stand Down (5) _____

96



INTERNATIONAL MINES RESCUE COMPETITION

SPECIFIC PROBLEM SCORESHEET

UNDERGROUND FIREFIGHTING SCENARIO

EVALUATOR REFERENCE INFORMATION

Spill and Firefighting

TEAM State Militarized Mine Rescue Squad

COUNTRY Ukraine

Locate and evaluate spill of Flammable Liquid. (5) 5

Apply foam to spill to contain vapours. (10) 10

Apply foam indirectly to spill so that no liquid is splashed from the spill containment area. (roll on from in front of spill or arc so that it falls lightly or bounce off of an object so that it runs onto the spill) (10) 10

Do not disturb foam cover once it is applied. (10) 10

Report to Briefing Officer before proceeding past. (5) 5

Locate and evaluate the Fire past the spill. (10) 10

Proceed past Spill Hazard Only After foam cover suitably applied. (10) 0

The Team will identify "HEAT" after they pass the fuel spill. They must locate a water header and protect themselves from the heat using a fire hose with fog spray before advancing.

50

Recognize heat as a hazard and notify Briefing Officer (10) 10

Locate water header and test for flow. (5) 0

Hose #1

Roll out fire hose without advancing into the Heat. (3) 3

Have no kinks in the fire hose (3) 3

Connect fire hose to water header. (3) 3

Install nozzle on fire hose. (5) 5

Turn on water to charge fire hose. (5) 5

Set fire nozzle to fog pattern before advancing into heat. (10) 10

The fire hose with fog will protect the team from the Heat so that they can proceed toward the fire, but this will only allow them to explore up to the fire as any attempt to switch to a fire fighting stream will expose them again to intense heat. A second hose will be required. One to protect the team with fog and one to fight the fire. If a team did not use the foam extinguisher at the spill they may still have it available for fire attack. Merits may be awarded for fire attack with a second fire hose or with foam extinguisher, NOT Both.

Fog curtain not dropped until flames extinguished and heat reduced. (10) 0

2nd Fire Hose used:

Use a second hose and nozzle for fire attack (10) 0

Roll out fire hose without advancing into the Heat. (3) 0

Have no kinks in the fire hose (3) 0

Connect fire hose to water header. (3) 0

- Install nozzle on fire hose. (5) 0
- Turn on water to charge fire hose. (5) 0
- Set fire nozzle to stream pattern before advancing into heat. (10) 0
- Check for function before advancing. (5) 0
- Advance and fight fire from behind fog curtain. (10) 0
- AFFF Extinguisher used:**
- Use a foam extinguisher for fire attack (10) 0
- Before advancing with the extinguisher to fight the fire, check the extinguisher for function and range by activating a short burst from the extinguisher. (20) 0
- Apply extinguishing agent until the fire is fully extinguished. (stir coals with straight stream, scaling bar, etc.) (10) 5
- Confirm that the fire is out (heat, smoke, glowing coals etc.) (10) 10
- Check extinguished fire with Thermal Imaging Camera (5) 5
- Evaluate air quality:
- Air Quality CO (2) 2
 - O2 (2) 2
 - Smoke Density (2) 2
- Report to Briefing Officer before leaving shop (5) 5
- Reassess fuel spill when passing. (5) 5
- Reassess electrical box when passing. (5) 0

36



INTERNATIONAL MINES RESCUE COMPETITION

SPECIFIC PROBLEM SCORESHEET

UNDERGROUND FIREFIGHTING SCENARIO

EVALUATOR REFERENCE INFORMATION

Spill and Firefighting

TEAM STATE MILITARIZED MINE RESCUE SQUAD

COUNTRY UKRAINE

Locate and evaluate spill of Flammable Liquid. (5) 5

Apply foam to spill to contain vapours. (10) 10

Apply foam indirectly to spill so that no liquid is splashed from the spill containment area. (roll on from in front of spill or arc so that it falls lightly or bounce off of an object so that it runs onto the spill) (10) 10

Do not disturb foam cover once it is applied. (10) 10

Report to Briefing Officer before proceeding past. (5) 5

Locate and evaluate the Fire past the spill. (10) 10

Proceed past Spill Hazard Only After foam cover suitably applied. (10) 0

APPLIED FOAM ON RETREAT

The Team will identify "HEAT" after they pass the fuel spill. They must locate a water header and protect themselves from the heat using a fire hose with fog spray before advancing.

50

Recognize heat as a hazard and notify Briefing Officer (10) 10

Locate water header and test for flow. (5) 0

Hose #1

Roll out fire hose without advancing into the Heat. (3) 3

Have no kinks in the fire hose (3) 3

Connect fire hose to water header. (3) 3

Install nozzle on fire hose. (5) 5

Turn on water to charge fire hose. (5) 5

Set fire nozzle to fog pattern before advancing into heat. (10) 10

ADVANCED TO FIRE NO HOSE / RETREATED + RETURNED ON FOG
The fire hose with fog will protect the team from the Heat so that they can proceed toward the fire, but this will only allow them to explore up to the fire as any attempt to switch to a fire fighting stream will expose them again to intense heat. A second hose will be required. One to protect the team with fog and one to fight the fire. If a team did not use the foam extinguisher at the spill they may still have it available for fire attack. Merits may be awarded for fire attack with a second fire hose or with foam extinguisher, NOT Both.

Fog curtain not dropped until flames extinguished and heat reduced. (10) 0

2nd Fire Hose used:

Use a second hose and nozzle for fire attack (10) 0

Roll out fire hose without advancing into the Heat. (3) 0

Have no kinks in the fire hose (3) 0

Connect fire hose to water header. (3) 0

- Install nozzle on fire hose. (5) 0
- Turn on water to charge fire hose. (5) 0
- Set fire nozzle to stream pattern before advancing into heat. (10) 0
- Check for function before advancing. (5) 0
- Advance and fight fire from behind fog curtain. (10) 0
- AFFF Extinguisher used:**
- Use a foam extinguisher for fire attack (10) 0
- Before advancing with the extinguisher to fight the fire, check the extinguisher for function and range by activating a short burst from the extinguisher. (20) 0
- Apply extinguishing agent until the fire is fully extinguished. (stir coals with straight stream, scaling bar, etc.) *FIRE OUT DID NOT STIR COALS* (10) 5
- Confirm that the fire is out (heat, smoke, glowing coals etc.) (10) 10
- Check extinguished fire with Thermal Imaging Camera (5) 5
- Evaluate air quality:
- Air Quality CO (2) 2
 - O2 (2) 2
 - Smoke Density (2) 2
- Report to Briefing Officer before leaving shop (5) 5
CHECK BO SHEET
- Reassess fuel spill when passing. (5) 5
- Reassess electrical box when passing. (5) 0

Notes:

- LOTS OF CHATTER, MOVED WELL AS A GROUP.
- EXT. NOT CHARGED DID THE BEST THEY COULD.
- TOOK A LOT OF TIME @ ELEC. PANEL CAUSING SMOKE TO GET VERY THICK.

TOTAL SCORE

125

EVALUATOR:

Print Name: KIRBY BUCHANAN

Signature: Kirby Bl



INTERNATIONAL MINES RESCUE COMPETITION

SPECIFIC PROBLEM SCORESHEET

UNDERGROUND FIREFIGHTING SCENARIO

EVALUATOR REFERENCE INFORMATION

Spill and Firefighting

TEAM State militarized M/R Squad

COUNTRY China Ukraine

Locate and evaluate spill of Flammable Liquid. (5) 5

Apply foam to spill to contain vapours. (10) 10

Apply foam indirectly to spill so that no liquid is splashed from the spill containment area. (roll on from in front of spill or arc so that it falls lightly or bounce off of an object so that it runs onto the spill) (10) 10

Do not disturb foam cover once it is applied. (10) 10

Report to Briefing Officer before proceeding past. (5) 5

Locate and evaluate the Fire past the spill. (10) 10

Proceed past Spill Hazard Only After foam cover suitably applied. (10) —

The Team will identify "HEAT" after they pass the fuel spill. They must locate a water header and protect themselves from the heat using a fire hose with fog spray before advancing.

50

Recognize heat as a hazard and notify Briefing Officer (10) 10

Locate water header and test for flow. (5) —

Hose #1

Roll out fire hose without advancing into the Heat. (3) 3

Have no kinks in the fire hose (3) 3

Connect fire hose to water header. (3) 3

Install nozzle on fire hose. (5) 5

Turn on water to charge fire hose. (5) 5

Set fire nozzle to fog pattern before advancing into heat. (10) 10

The fire hose with fog will protect the team from the Heat so that they can proceed toward the fire, but this will only allow them to explore up to the fire as any attempt to switch to a fire fighting stream will expose them again to intense heat. A second hose will be required. One to protect the team with fog and one to fight the fire. If a team did not use the foam extinguisher at the spill they may still have it available for fire attack. Merits may be awarded for fire attack with a second fire hose or with foam extinguisher, NOT Both.

Fog curtain not dropped until flames extinguished and heat reduced. (10) —

2nd Fire Hose used:

Use a second hose and nozzle for fire attack (10) —

Roll out fire hose without advancing into the Heat. (3) —

Have no kinks in the fire hose (3) 5

Connect fire hose to water header. (3) —

39

Install nozzle on fire hose. (5) 1

Turn on water to charge fire hose. (5) 1

Set fire nozzle to stream pattern before advancing into heat. (10) 1

Check for function before advancing. (5) 1

Advance and fight fire from behind fog curtain. (10) 1

AFFF Extinguisher used:

Use a foam extinguisher for fire attack (10) 1

Before advancing with the extinguisher to fight the fire, check the extinguisher for function and range by activating a short burst from the extinguisher. (20) 1

Apply extinguishing agent until the fire is fully extinguished. (stir coals with straight stream, scaling bar, etc.) (10) 5

did not stir fire

Confirm that the fire is out (heat, smoke, glowing coals etc.) (10) 10

the way

Check extinguished fire with Thermal Imaging Camera (5) 5

Evaluate air quality:

- Air Quality CO (2) 2
- O2 (2) 2
- Smoke Density (2) 2

Report to Briefing Officer before leaving shop (5) 5

Reassess fuel spill when passing. (5) 5

Reassess electrical box when passing. (5) 1

30

Notes:

- checked forklift in shop
- moved very quickly

TOTAL SCORE

125


EVALUATOR:

mike Dundar

Print Name:

Darren Bullied

Signature:

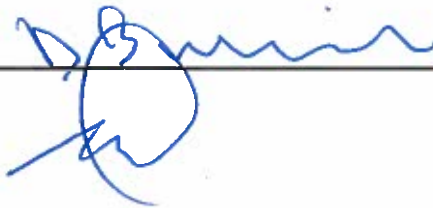



INTERNATIONAL MINES RESCUE COMPETITION

SPECIFIC PROBLEM SCORESHEET

UNDERGROUND FIREFIGHTING SCENARIO

EVALUATOR REFERENCE INFORMATION

Spill and Firefighting

TEAM State Militarized Mine Rescue Squad

COUNTRY Ukraine

Locate and evaluate spill of Flammable Liquid. (5) 5

Apply foam to spill to contain vapours. (10) ~~10~~

Apply foam indirectly to spill so that no liquid is splashed from the spill containment area. (roll on from in front of spill or arc so that it falls lightly or bounce off of an object so that it runs onto the spill) (10) ~~10~~

Do not disturb foam cover once it is applied. (10) ~~10~~

Report to Briefing Officer before proceeding past. (5) 5

Locate and evaluate the Fire past the spill. (10) 10

Proceed past Spill Hazard Only After foam cover suitably applied. (10) ~~10~~

The Team will identify "HEAT" after they pass the fuel spill. They must locate a water header and protect themselves from the heat using a fire hose with fog spray before advancing.

50

1 | Page

IB

Recognize heat as a hazard and notify Briefing Officer

? (10) ~~10~~ 10

Locate water header and test for flow.

(5) 0

Hose #1

Roll out fire hose without advancing into the Heat.

(3) 3

Have no kinks in the fire hose

(3) 3

Connect fire hose to water header.

(3) 3

Install nozzle on fire hose.

(5) 5

Turn on water to charge fire hose.

(5) 5

Set fire nozzle to fog pattern before advancing into heat.

(10) ~~10~~ 10

Advanced to fire without hose initially

The fire hose with fog will protect the team from the Heat so that they can proceed toward the fire, but this will only allow them to explore up to the fire as any attempt to switch to a fire fighting stream will expose them again to intense heat. A second hose will be required. One to protect the team with fog and one to fight the fire. If a team did not use the foam extinguisher at the spill they may still have it available for fire attack. Merits may be awarded for fire attack with a second fire hose or with foam extinguisher, NOT Both.

Fog curtain not dropped until flames extinguished and heat reduced.

(10) 0

2nd Fire Hose used:

Use a second hose and nozzle for fire attack

(10) 0

Roll out fire hose without advancing into the Heat.

(3) 0

Have no kinks in the fire hose

(3) 0

Connect fire hose to water header.

(3) 0

Install nozzle on fire hose. (5) 0

Turn on water to charge fire hose. (5) 0

Set fire nozzle to stream pattern before advancing into heat. (10) 0

Check for function before advancing. (5) 0

Advance and fight fire from behind fog curtain. (10) 0

AFFF Extinguisher used:

Use a foam extinguisher for fire attack (10) 0

Before advancing with the extinguisher to fight the fire, check the extinguisher for function and range by activating a short burst from the extinguisher. (20) 0

Apply extinguishing agent until the fire is fully extinguished. (stir coals with straight stream, scaling bar, etc.) (10) ~~0~~ 5

fire out but NO string of fire
Confirm that the fire is out (heat, smoke, glowing coals etc.) (10) 10

Check extinguished fire with Thermal Imaging Camera (5) 5

Evaluate air quality:

- Air Quality
 - CO *check records* (2) 2
 - O2 (2) 2
 - Smoke Density (2) 2

Report to Briefing Officer before leaving shop (5) 5

Reassess fuel spill when passing. (5) 5

Reassess electrical box when passing. (5) 0

36

Notes:

- Moved very quickly
- Moved well as a group
- Good work with spill after fire.

TOTAL SCORE

125

EVALUATOR:

Print Name: Andrew Jorgensen

Signature: 

J

7.26



INTERNATIONAL MINES RESCUE COMPETITION

SPECIFIC PROBLEM SCORESHEET

UNDERGROUND FIREFIGHTING SCENARIO

EVALUATOR REFERENCE INFORMATION

Spill and Firefighting

TEAM State Militarized Mine Rescue Squad.

COUNTRY ukraine

Locate and evaluate spill of Flammable Liquid. (5) 5 ✓

Apply foam to spill to contain vapours. (10) 10 ✓
off on retreat.

Apply foam indirectly to spill so that no liquid is splashed from the spill containment area. (roll on from in front of spill or arc so that it falls lightly or bounce off of an object so that it runs onto the spill) (10) 10 ✓

Do not disturb foam cover once it is applied. (10) 10 ✓

Report to Briefing Officer before proceeding past. (5) 5 ✓?

Locate and evaluate the Fire past the spill. (10) 10 ✓

Proceed past Spill Hazard Only After foam cover suitably applied. (10) 0 ✗
Applied foam on retreat after attacking fire.

The Team will identify "HEAT" after they pass the fuel spill. They must locate a water header and protect themselves from the heat using a fire hose with fog spray before advancing.

Moved to RUS to negotiate past spill. no treatment of spill. Inhib stopped when high heat sign dropped + moved back. The Page proceeded to go forward past both signs towards fire. Eventually retreated to waterheader. @ 7.35.

50

Recognize heat as a hazard and notify Briefing Officer (10) 10

Locate water header and test for flow. (5) 0

Flow not tested

Hose #1

Roll out fire hose without advancing into the Heat. (3) 3

Have no kinks in the fire hose (3) 3

Connect fire hose to water header. (3) 3

Install nozzle on fire hose. (5) 3

Turn on water to charge fire hose. (5) 5

Set fire nozzle to fog pattern before advancing into heat. (10) 10

advanced initially without fog until located

The fire hose with fog will protect the team from the Heat so that they can proceed toward the fire, but this will only allow them to explore up to the fire as any attempt to switch to a fire fighting stream will expose them again to intense heat. A second hose will be required. One to protect the team with fog and one to fight the fire. If a team did not use the foam extinguisher at the spill they may still have it available for fire attack. Merits may be awarded for fire attack with a second fire hose or with foam extinguisher, NOT Both.

Fog curtain not dropped until flames extinguished and heat reduced. (10) 0

2nd Fire Hose used: *2nd hose not used*

Use a second hose and nozzle for fire attack (10) 0

Roll out fire hose without advancing into the Heat. (3) 0

Have no kinks in the fire hose (3) 0

Connect fire hose to water header. (3) 0

*water on 0738.
1 hose only used. to advance to fire.*

Install nozzle on fire hose. (5) 0

Turn on water to charge fire hose. (5) 0

Set fire nozzle to stream pattern before advancing into heat. (10) 0

Check for function before advancing. (5) 0

Advance and fight fire from behind fog curtain. (10) 0

AFFF Extinguisher used:

Use a foam extinguisher for fire attack (10) 0

Before advancing with the extinguisher to fight the fire, check the extinguisher for function and range by activating a short burst from the extinguisher. (20) 0

Apply extinguishing agent until the fire is fully extinguished. (stir coals with straight stream, scaling bar, etc.) *Fire not stirred* (10) 5

Confirm that the fire is out (heat, smoke, glowing coals etc.) (10) 10

Check extinguished fire with Thermal Imaging Camera (5) 5

Evaluate air quality:

- Air Quality
 - CO *check glo record* (2) 2
 - O2 (2) 2
 - Smoke Density (2) 2

Report to Briefing Officer before leaving shop (5) 5

Reassess fuel spill when passing. (5) 5

Reassess electrical box when passing. (5) 0

36

Notes:

Limited visibility - team stayed together + maintained team safety/control.

Remove of skidder location water along banks - left in middle - potential trip hazard may be better to one side

TOTAL SCORE

125

80
89
36

EVALUATOR:

Print Name: Shawn Dando

Signature: S Dando

State Militarized Mine Rescue Ukraine

① of ②

- 6:31 Team into FAB
- 6:34 John C meets with Translator & BO
- 6:55 BO ready to brief
- 6:56 Briefing started
- 7:10 Capt → BO ten Cond taken. & team getting under O₂
- 7:14 team heading to portal.
Time Limit given
- 7:13 In portal conditions taken
- 7:15 going past 1st Safety Bay.
- 7:16 Safety Bay #2 nothing here.
- 7:18 Found Cube in ramp. & electrical Hazard.
Cube not leaking. team can't find electrical disconnect, ten asks permission to disconnect the power
- 7:23 Switch is locked.
- 7:24 ten taking conditions No smoke, everything is clear. no gas. No Heat (translator confused)
- 7:27 Team at Shyp intersection found leaking drums No oil no fire
- 7:29 20 min TL
entered area high temp. taking cond & temp so team can move forward. as per charts.
- 7:30 Team Check.
Team sees fire
Using TIC to look @ fire
Conditions being taken

State. Militarized Mine Rescue

(2) of (2).

Ukraine

7:34 Team looking for header to hook up hose

7:37 - Hose deployed & charged.

7:40 Capt → B.O. wooded pallets on fire

7:42. Fire Out. taking Comd.

7:44. Team checking tractor.

7:45 † B.O. went through his plan moving forward told to return to surface if team is satisfied fire is out.

team will cover spill at Burrell's with foam

Cave shown for where team ~~sp~~ deploy foam
team takes comd.

7:51 TL to surface.

7:54 Team on surface

7:55 Get out of Oz.

5144100 N



5144200 N

5144200 N

5144300 N

490600 E

DATE	16 MAR 2016
PROJECT	LAND ENGINEERING - INTERIOR
SCALE	1:200
DESIGNER	...
CHECKER	...
APPROVER	...
DATE	...
PROJECT	...
SCALE	...
DESIGNER	...
CHECKER	...
APPROVER	...
DATE	...

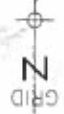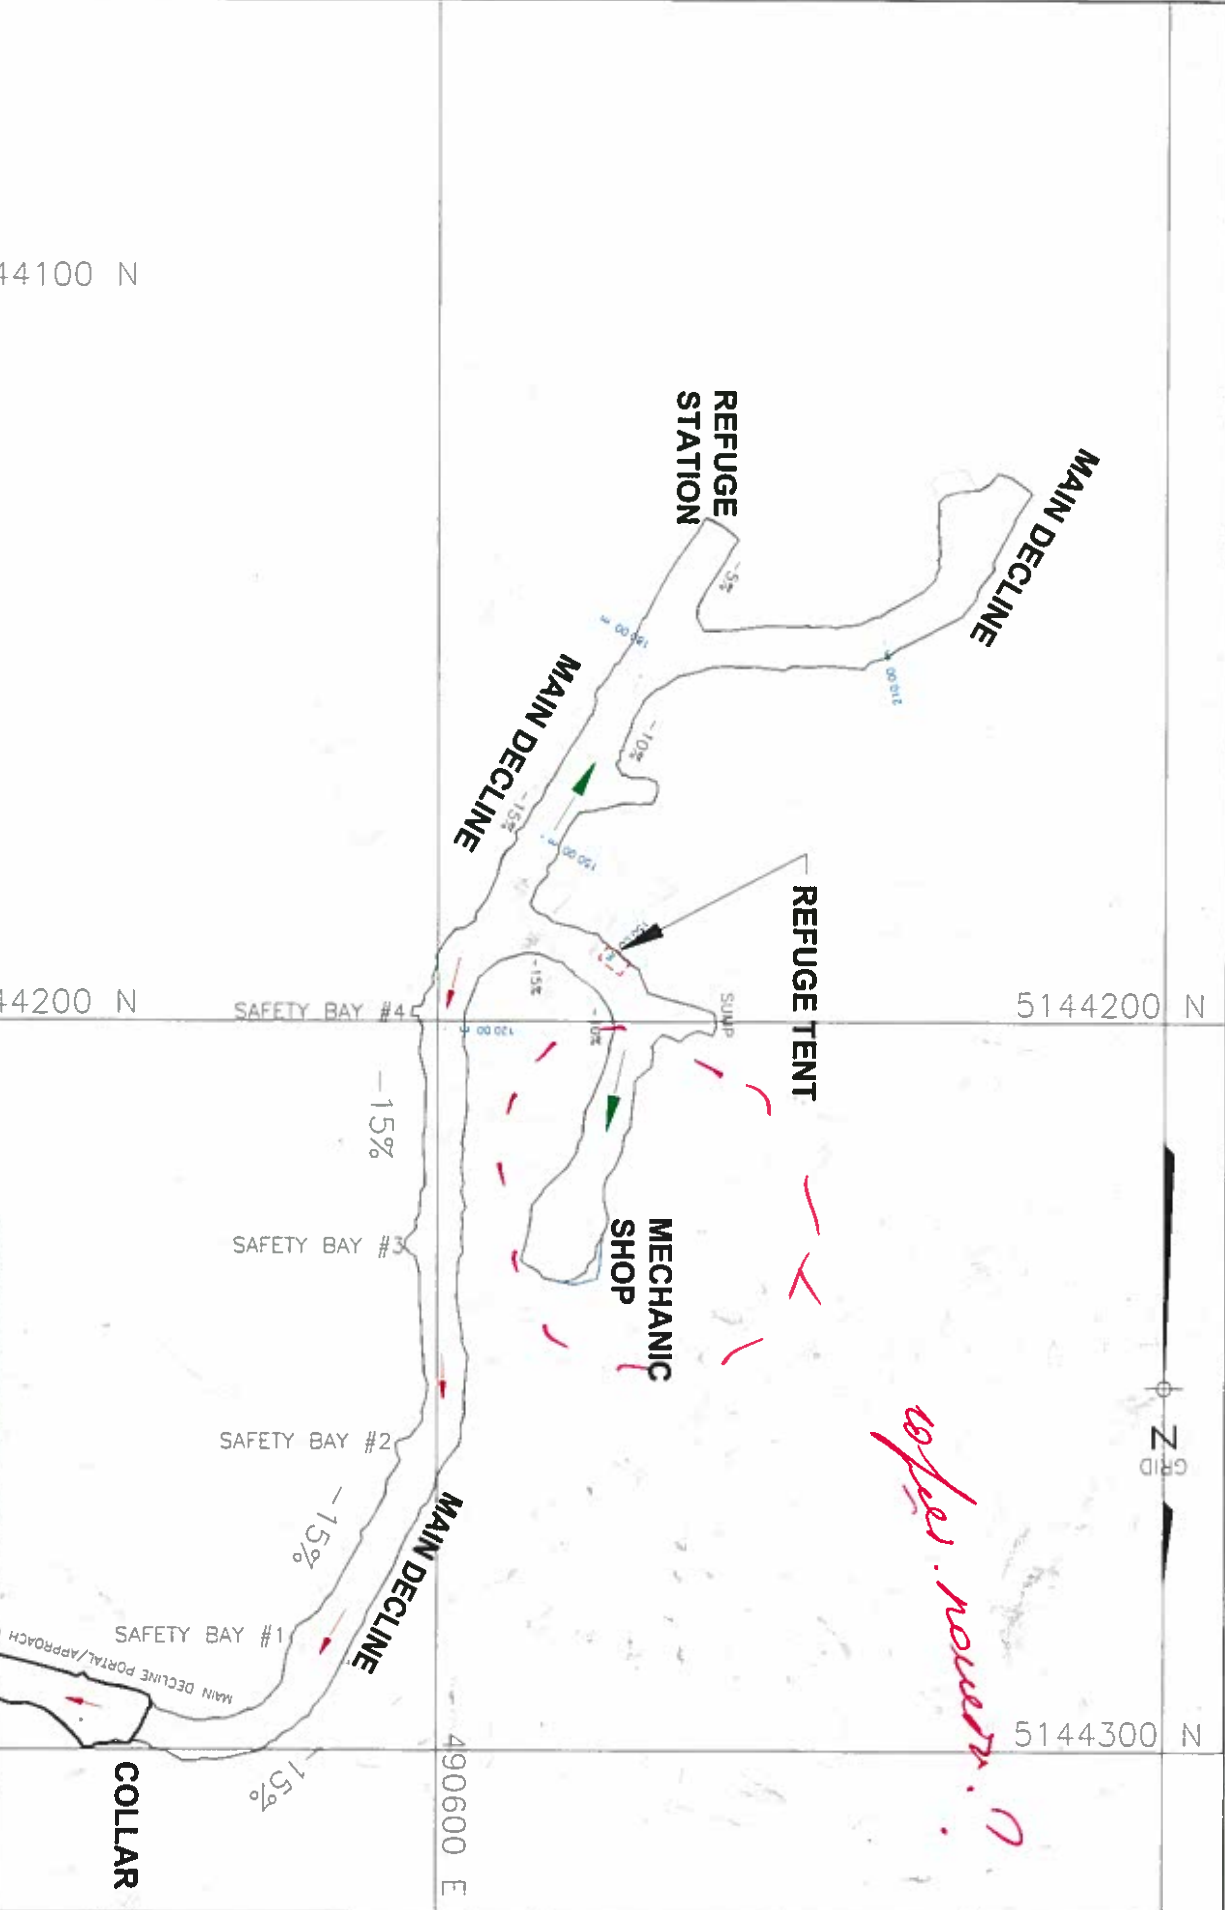

water. now?

07²⁵
07²⁶

Отделение проводит обследование
у руководителей шахты попроси
интервью 8 резерв заносило
таблица

1	2	3	4	5	6
165	150	142	134	150	154
140	134	127	141	135	138
126		114	123	123	128

07⁰⁸
07-28
7 50

7-15
7-21
7 30
7 34
7 38


2-3 числа число, и
отключили рубильники одели
двигатель и забраны шлюз
обнаружили пожар
Дана команда поджигать
и/и рубильник и/и рубильников
и поджигать пожар
приобрести в здании пожар
Александров рубильник.

На шахте много вид. Водитель
попал в яму и потерял
контроль над автомобилем. и
спрыгнул две дюжины с
Полностью и все это
бегает (и это правда) и
ребенком отом в чужей
он не может позвонить
ему.

Он спускает на поверхность
и отключается в фантом.

Машинист работает или нет
Он управляет на земле некое
предметов вместе с дюжиной
с помощью мотора на
задней панели протектора.

Комар тоже держит
руль в чужей.

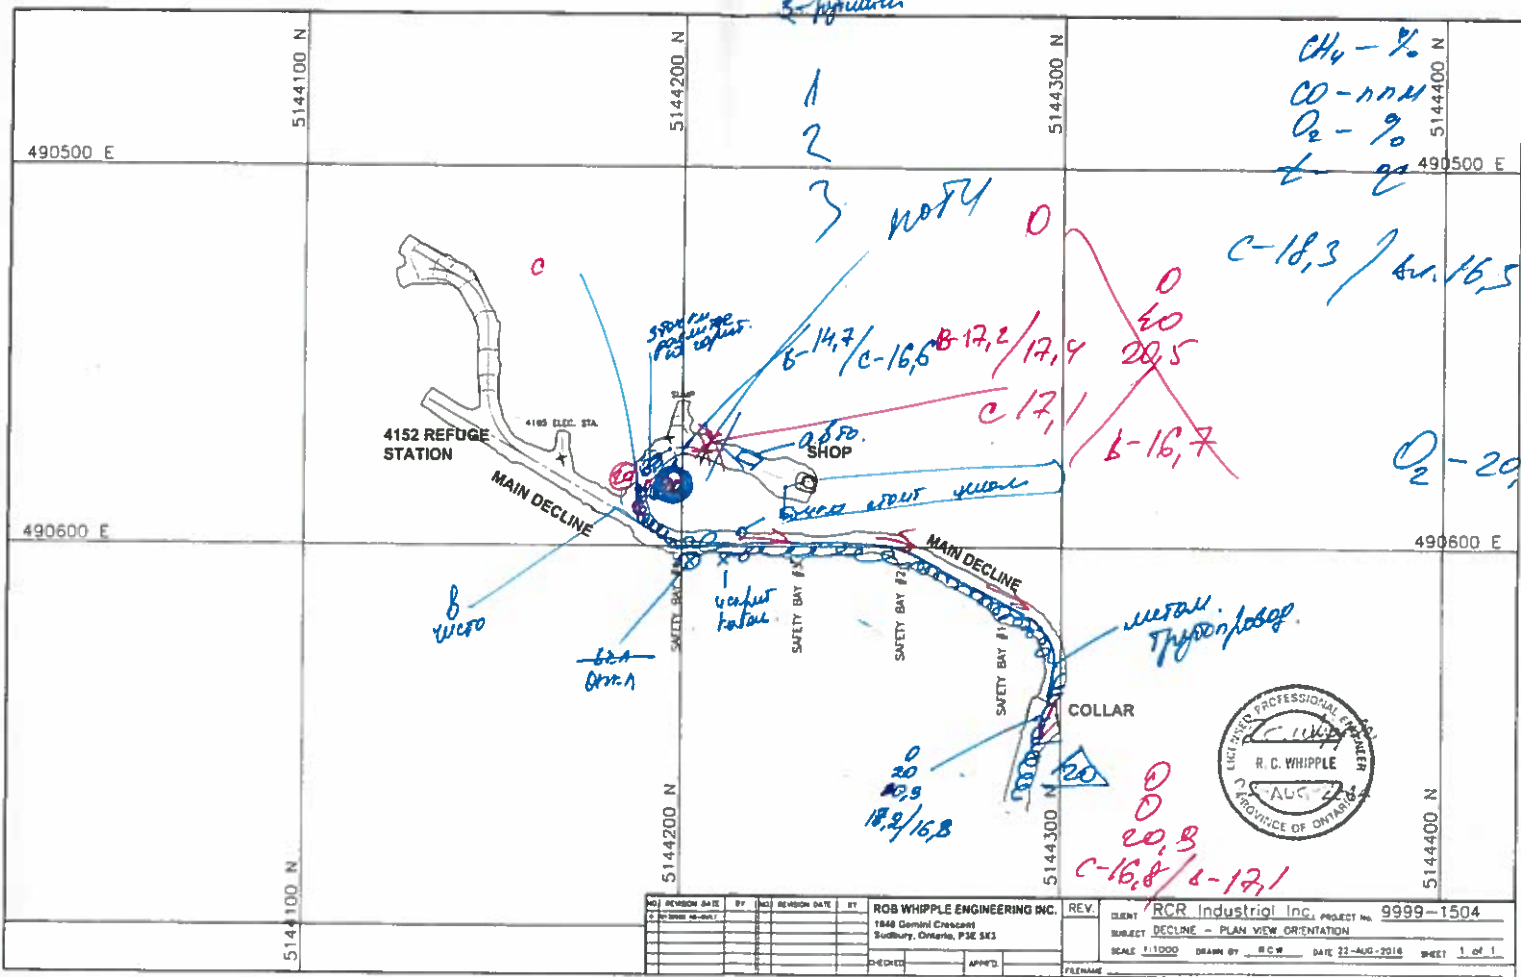

NO.	REVISION	DATE	BY	REASON	DATE	BY
1						
2						

ROB WHIPPLE ENGINEERING INC.	REV.	CLIENT	RCR Industrial Inc.	PROJECT NO.	9999-1504
1848 Gormel Crescent Sudbury, Ontario, P3E 5K3		SUBJECT	DECLINE - PLAN VIEW ORIENTATION		
		SCALE	1:1000	DRAWN BY	R.C.W.
				DATE	22-AUG-2018
				SHEET	1 of 1

APPENDIX C – FIRST AID SCENARIO

Did not Complete

APPENDIX D – HIGH ANGLE ROPE RESCUE SCENARIO

Did Not Complete

APPENDIX E – THEORY ASSESSMENT

2016 IMRC - Tuesday, August 23, 2016

Group 1 - 10:30	1st Attempt	x 2 pts	2nd Attempt	x 1 pts	Incorrect	TOTAL SCORE
State Militarized Mine Rescue Squad	9	18	4	4	7	22
Guizhou Yonggui Energy Company	6	12	4	4	10	16
China Pingmei Shenma Group	7	14	2	2	11	16
Shannxi Coal and Chemical Industry	13	26	4	4	3	30
Group 2 - 12:30PM						
Bytom, Weglokos Kraj	14	28	3	3	3	31
Scorpions Team Katowice	7	14	6	6	7	20
Gray Wolves	7	14	6	6	7	20
KGHM White Eagles	14	28	1	1	5	29
Tara Mine Rescue	12	24	3	3	5	27

2016 IMRC - Wednesday, August 24, 2016

Group 1 - 10:30	1st Attempt	x 2 pts	2nd Attempt	x 1 pts	Incorrect	TOTAL SCORE
Manitoba - Vale Manitoba Operations	8	16	5	5	7	21
Sudbury Basin Cobras, KGHM Sudbury	15	30	2	2	3	32
Vale West Mines, Sudbury	15	30	3	3	2	33
MSHA Mine Rescue Emergency Unit 1	15	30	2	2	3	32
Group 2 - 12:30PM						
Emercom of Russia	10	20	7	7	3	27
JSC <<SUEK>>	8	16	7	7	5	23
Singareni	10	20	6	6	4	26
Coal India Ltd.	8	16	5	5	7	21
Vinacomin Team	8	16	5	5	7	21

2016 IMRC - Thursday, August 25, 2016

Group 1 - 10:30	1st Attempt	x 2 pts	2nd Attempt	x 1 pts	Incorrect	TOTAL SCORE
HPB, a.s. Slovakia	13	26	3	3	4	29
Peabody Energy Wambo Coal	10	20	5	5	5	25
Goldcorp Americas	16	32	1	1	3	33
Quebec - Goldex Mine Agnico Eagle	12	24	4	4	4	28
Compass Minerals - Goderich Mines	17	34	1	1	2	35
Group 2 - 12:30PM						
Saskatoon, Cameco Mcarthur River	12	24	3	3	5	27
Kirkland Lake Gold	15	30	3	3	2	33
Columbia Coal Company	6	12	2	2	12	14
Fiebre de Oro	6	12	6	6	8	18

IMRC 2016 Theory Final Scores

Standings	Teams	Score	%	score out of 10	
1	Compass Minerals - Goderich Mines	35	87.5%	8.75	
2	Vale West Mines, Sudbury	33	82.5%	8.25	
3	Goldcorp Americas	33	82.5%	8.25	
4	Kirkland Lake Gold	33	82.5%	8.25	
5	Sudbury Basin Cobras, KGHM Sudbury	32	80.0%	8	
6	MSHA Mine Rescue Emergency Unit 1	32	80.0%	8	
7	Bytom, Weglokos Kraj	31	77.5%	7.75	rewrote
8	Shannxi Coal and Chemical Industry	30	75.0%	7.5	
9	KGHM White Eagles	29	72.5%	7.25	rewrote
10	HPB, a.s. Slovakia	29	72.5%	7.25	
11	Quebec - Goldex Mine Agnico Eagle	28	70.0%	7	
12	Tara Mine Rescue	27	67.5%	6.75	
13	Emercom of Russia	27	67.5%	6.75	
14	Saskatoon, Cameco McArthur River	27	67.5%	6.75	
15	Singareni	26	65.0%	6.5	
16	Peabody Energy Wambo Coal	25	62.5%	6.25	
17	JSC <<SUEK>>	23	57.5%	5.75	
18	State Militarized Mine Rescue Squad	22	55.0%	5.5	rewrote
19	Manitoba - Vale Manitoba Operations	21	52.5%	5.25	
20	Coal India Ltd.	21	52.5%	5.25	
21	Vinacomin Team	21	52.5%	5.25	
22	Scorpions Team Katowice	20	50.0%	5	
23	Gray Wolfs	20	50.0%	5	
24	Fiebre de Oro	18	45.0%	4.5	
25	Guizhou Yonggui Energy Company	16	40.0%	4	rewrote
26	China Pingmei Shenma Group	16	40.0%	4	rewrote
27	Columbia Coal Company	14	35.0%	3.5	

What is the PRIMARY function of the Counterlung or Breathing bag?

- a. Assists the wearer in breathing when he gets tired
- b. Collection point of Oxygen enriched diluent
- c. Allows the breathing loop to expand and or contract when the user breathes
- d. Allows for the collection of water vapour through the use of a water trap


Question 2

The methods of extinguishing of a wet chemical extinguisher are ?

Primary _____

Secondary _____

- a. Cooling
- b. Chain inhibition
- 1- c. Oxygen depletion
- 2- d. Vapour suppression
- e. Heat transfer cooling
- f. Cooling

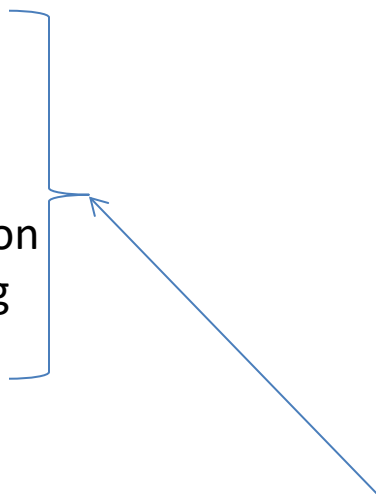

Can we click and drag these into place like you did with the ropes question?

Question 3



What is the stream reach of this fire extinguisher?

- a. 30-40 ft (9.14-12.19 m)
- b. 4-6 ft (1.22-1.83 m)
- c. 3-8 ft (.91-2.44 m)
- d. 5-20 ft (1.52- 6.09 m)

Question 5

The temperature at which sufficient vapours are being generated to sustain chemical reaction is known as what?

- a. flash point
- b. lower flammable limit
- c. fire point
- d. autoignition temperature
- e. flashover

Question 6

The chemical decomposition of a solid material by heating is known as?

- a. vaporization
- b. combustion
- c. endothermic
- d. pyrolysis

Question 7



The four components of the fire tetrahedron are?

- a. Combustion, chemical reaction, oxidizing agent, heat
- b. Radiation, chemical reaction, oxidizing agent, heat
- c. Reducing agent, chemical reaction, oxidizing agent, heat
- d. Ignition, chemical reaction, oxidizing agent, heat

Question 8




This point in the stream is known as the _____?


- a. low pressure point
- b. breakover point
- c. handline
- d. hydraulic maximum

Question 9

What chemical reaction is taking place here?

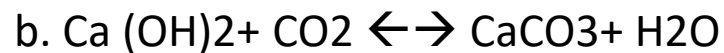

Question 10

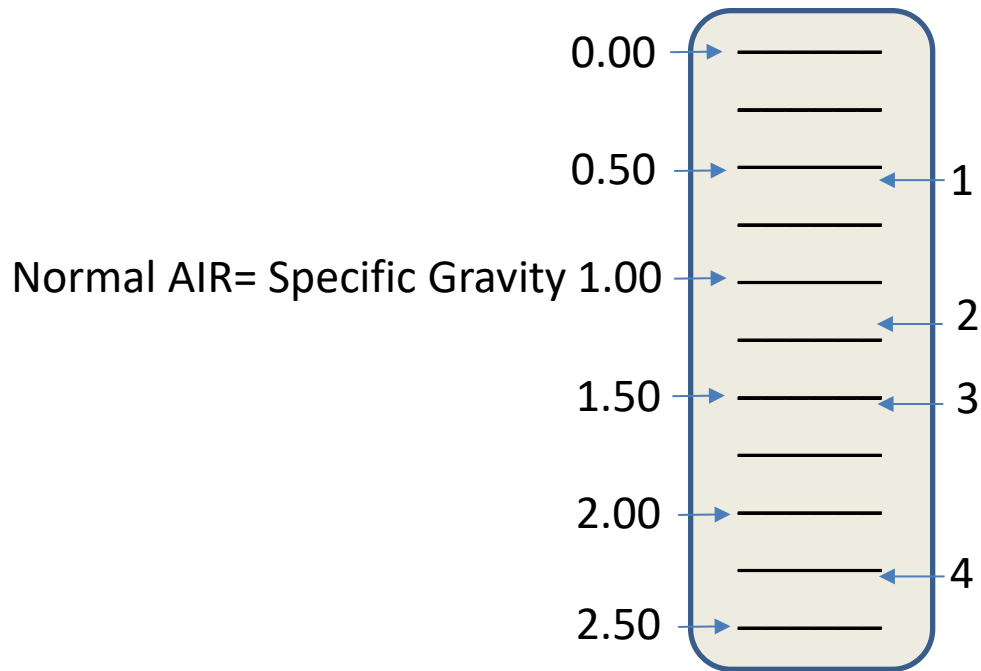

a. 1= CH₄, 2= NO₂, 3= SO₂, 4= H₂S

b. 1= NO₂, 2= CH₄, 3= H₂S, 4= NO₂

c. 1= CH₄, 2= H₂S, 3=NO₂, 4=SO₂

d. 1= CH₄, 2= NO₂, 3= H₂S, 4=SO₂

Question 12



What type of nozzle is this?

- a. Crestar
- b. Rockwood
- c. Bresnan
- d. Swivel

Question 17

Which one of these is a cellar nozzle?

a)



b)



c)



d)



e)




f)



Question 18

What is the mechanical advantage of this setup?

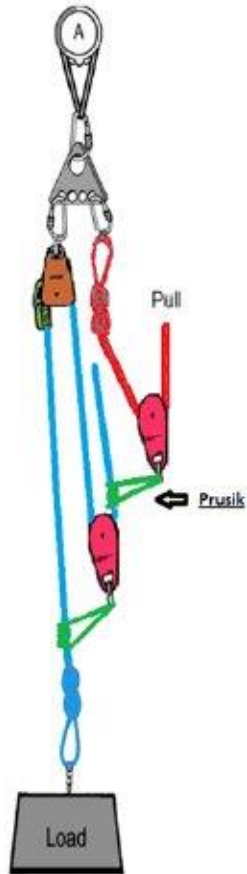

- a. 3:1
- b. 5:1
- c. 6:1
- d. 2:1
- e. 4:1
- f. 9:1

Question 20

Place these knots in order from strongest to weakest



1



4



2



3

Question 22

Which one of these is NOT considered a Self Contained Breathing apparatus?

a. Oxygen or Self Generating

b. Air Purifying/Respirator

c. Oxygen rebreather

d. Pressure Demand

Question 33



What type of nozzle is this?

- a) Basic fog nozzle
- b) Constant pressure nozzle
- c) constant gallonage
- d) constant/select nozzle

Question 35

Which is not a method that firefighting foam uses to extinguish fires?

- a) separating
- b) cooling
- c) smothering
- d) evaporation
- e) penetrating

Question 37

What is the boiling point and melting point of Methane Gas CH_4 ?

- a) $100\text{ }^\circ\text{C}$ ($212\text{ }^\circ\text{F}$) $47\text{ }^\circ\text{C}$ ($117\text{ }^\circ\text{F}$)
- b) $-162\text{ }^\circ\text{C}$ ($-260\text{ }^\circ\text{F}$) $-182.5\text{ }^\circ\text{C}$ ($-297\text{ }^\circ\text{F}$)
- c) $265\text{ }^\circ\text{C}$ ($509\text{ }^\circ\text{F}$) $97.4\text{ }^\circ\text{C}$ ($207\text{ }^\circ\text{F}$)
- d) $-15\text{ }^\circ\text{C}$ ($5\text{ }^\circ\text{F}$) $-55\text{ }^\circ\text{C}$ ($-67\text{ }^\circ\text{F}$)

Question 38


Who successfully tested their prototype of a flame safety lamp in 1816?

- a) Sir Edmund Hillary
- b) Sir John A. MacDonald
- c) Sir Humphry Davy
- d) Sir William Clanny

Question 42

What is the name of this rope configuration?

- a) Piggy back ratchet system
- b) 3:1 Z-rig
- c) 2:1 raising system
- d) 5:1 Block and tackle

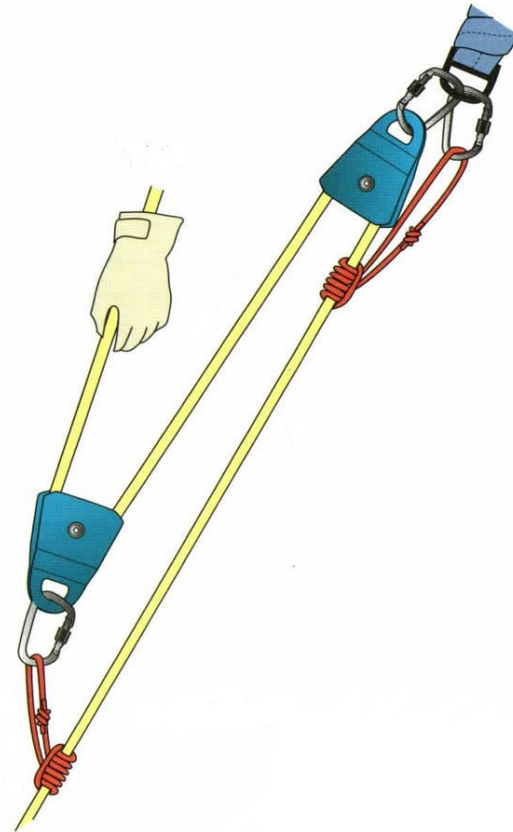

Question 43

Match the safety lamp to its proper name



The Clowes Lamp



The Marsaut lamp



The Clanny Lamp



The Stephenson Lamp

Question 1

What is the name of this lamp



Theory - Retest

- a. The Davy Lamp
- b. The Stephenson Lamp
- c. The Clanny Lamp
- d. The Mueseler Lamp
- e. The Marsaut Lamp
- f. The Clowes Hydrogen Lamp
- g. The Electric Cap Lamp
- h. The Flame-safety Lamp
- i. Garforth Lamp

Question 4

At what stage of fire development does backdraft occur?

- a. decay stage
- b. fully developed stage
- c. growth stage
- d. incipient stage

Question 11

In actual operation fire stream angles between ____ and ____ provide maximum Effective horizontal reach?

- a. 50-54 degrees
- b. 40-45 degrees
- c. 27-32 degrees
- d. 30-34 degrees

Question 13



Import-Export
Bulletin Board
imexbb.com

What is guaranteed to be created with chemical oxygen breathing apparatus?

- a. heat
- b. CO
- c. KOH
- d. water

Question 15

Description

- SG = 1.191
- Colour = None
- Taste = None
- Odour = Sulfur
- Explosive Range = 4.3-45%

Gas

- a. Acetylene
- b. Hydrogen Sulfide
- c. Nitrogen
- d. Ammonia
- e. Sulfur Dioxide

Question 16

Most fog nozzles are designed to operate at _____ ?

- a. 75 psi (517 kPa)
- b. 100 (689 kPa)
- c. 150 (1034 kPa)
- d. 250 (1724 kPa)

Question 19

What is the breaking strength of a Pro series single pulley?

- a. 38 kN
- b. 13.5 kN
- c. 72 kN
- d. 57 kN

Question 21

What is the breaking strength of a rescue rack?



- a. 32 kN
- a. 13.5 kN
- b. 38 kN
- d. 64 kN

Question 23

Which statement best describes the chemical chain reaction that produces heat and flame?

- a. Rapid Oxidation of fuel
- b. Material unites with Oxygen rapidly
- c. Rapid Chain Reaction
- d. Chemical Reaction

Question 24

When deploying Foam which one of the following best describes its effect on a CLASS A Fire?

- a. Separating the fuel and the fire
- b. Cooling the Temperature of the Fire
- c. Smothering and preventing release of Flammable vapours
- d. Penetrating due to low surface tension of agent

Question 25

In an Oxygen Rebreather Apparatus which of the following systems would control the flow of 100% Oxygen from the Cylinder to the wearer?

- a. The Oxygen Pressure/Regulator/Valve/Pneumatics Sensor/Alarm system
- b. The Counterlung/hoses/canister
- c. Facemask
- d. Demand and Pressure release Valves

Question 27

Which of the following chemicals should not be used on a Class B and C Fire?

- a. Monoammonium phosphate
- b. Carbon Dioxide
- c. Sodium Chloride
- d. Sodium Bicarbonate
- e. Potassium Chloride
- f. Potassium Bicarbonate

Question 29

Which Gas will produce the following symptoms? At Concentrations of 7% to 10% this gas will cause dizziness, headache, visual and hearing dysfunction and unconsciousness within a few minutes to an hour.

- A. NO_2
- B. O_2 Deficiency
- C. C_2H_4
- D. CO_2
- E. H_2

Question 30

In a classic rebreather apparatus which of the following parts would NOT be found in the system design?

A Mouthpiece

B O₂ Cylinder

C Breathing Bag or Lung

D. Demand Valve (Demand valves or regulators will be found on Positive Pressure Demand apparatus only)

E. Over Pressure Valve

Question 31

Which of these is not a rope rescue anchor system?

- a) Contingency
- b) Load distributing
- c) Load sharing
- d) Load reducing
- e) Simple
- f) Two point load

Question 32

Which is not an alternate term for a spray nozzle?

- a) fog nozzle
- b) adjustable nozzle
- c) smooth bore nozzle
- d) adjustable fog nozzle

Question 35

Which is not a method that firefighting foam uses to extinguish fires?

- a) separating
- b) cooling
- c) smothering
- d) evaporation
- e) penetrating

Question 39

This gas is slightly lighter than air. It is flammable and explosive in mixtures with air in concentrations between 12.5 and 74 %. It is toxic because it blocks the ability of the hemoglobin in the blood to carry Oxygen from the lungs to the muscles and other tissue in the human body.

- a) CO
- b) CH₄
- c) CO₂
- d) H₂O

Questio40

At what concentration will H₂S lead to eye damage?

- a) 10- 20 ppm
- b) 50-100 ppm
- c) 320-530 ppm
- d) 800ppm

Question 41

When using ropes both for training and rescue what is the minimum safety factor required?

- a) 50:1
- b) 25:1
- c) 10:1
- d) 15:1

**IMRC 2016
Theory Test (Answer Sheet)**

1) What Type of Safety Lamp is this?

- a. The Davy Lamp**
- b. The Stephenson Lamp**
- c. The Clanny Lamp**
- *d. The Mueseler Lamp**
- e. The Marsaut Lamp**
- f. The Clowes Hydrogen Lamp**
- g. The Electric Cap Lamp**
- h. The Flame-safety Lamp**
- i. Garforth Lamp**

2) The methods of extinguishing of a wet chemical extinguisher are?

- a) Cooling**
- b) Chain inhibition**
- *1- c) Oxygen depletion**
- d) Heat transfer cooling**
- *2- e) Vapour suppression**
- f) Cooling**

3) What is the stream reach of this fire extinguisher?

- a. 30-40 ft (9.14-12.19 m)**
- b. 4-6 ft (1.22-1.83 m)**
- *c. 3-8 ft (.91-2.44 m)**
- d. 5-20 ft (1.52- 6.09 m)**

**IMRC 2016
Theory Test (Answer Sheet)**

4) At what stage of fire development does backdraft occur?

- * a) decay stage**
- b) fully developed stage**
- c) growth stage**
- d) incipient stage**

5) The temperature at which sufficient vapours are being generated to sustain chemical reaction is known as what?

- a) flash point**
- b) lower flammable limit**
- *c) fire point**
- d) autoignition temperature**
- e) flashover**

6) The chemical decomposition of a solid material by heating is known as?

- a) vaporization**
- b) combustion**
- c) endothermic**
- *d) pyrolysis**

7) The four components of the fire tetrahedron are?

- a) Combustion, chemical reaction, oxidizing agent, heat**
- b) Radiation, chemical reaction, oxidizing agent, heat**
- * c) Reducing agent, chemical reaction, oxidizing agent, heat**
- d) Ignition, chemical reaction, oxidizing agent, heat**

**IMRC 2016
Theory Test (Answer Sheet)**

8) This point in the stream is known as the _____?

- a) low pressure point
- *b) breakover point
- c) handline
- d) hydraulic maximum

9) What chemical reaction is taking place here?

- a) $\text{Ca (OH)}_2 + \text{CO} \leftrightarrow \text{CaCO}_2 + \text{H}_2\text{O}$
- *b) $\text{Ca (OH)}_2 + \text{CO}_2 \leftrightarrow \text{CaCO}_3 + \text{H}_2\text{O}$
- c) $\text{NaHCO}_3 + \text{CO}_2 \leftrightarrow \text{Na}_2\text{CO}_3 + \text{H}_2\text{O}$
- d) $\text{NaHCO}_3 + \text{CO} \leftrightarrow 2\text{CO}_2 + \text{NaOH}$

10) Place in order of SG from lowest to highest

- a) 1= CH₄, 2= NO₂, 3= SO₂, 4= H₂S
- b) 1= NO₂, 2= CH₄, 3= H₂S, 4= NO₂
- * c) 1= CH₄, 2= H₂S, 3=NO₂, 4=SO₂
- d) 1= CH₄, 2= NO₂, 3= H₂S, 4=SO₂

11) In actual operation fire stream angles between ___ and ___ provide maximum Effective horizontal reach?

- a) 50-54 degrees
- b) 40-45 degrees
- c) 27-32 degrees
- *d) 30-34 degrees

12) What type of nozzle is this?

- a) Crestar
- b) Rockwood

**IMRC 2016
Theory Test (Answer Sheet)**

***c) Bresnan**

d) Swivel

13) What is guaranteed to be created with chemical oxygen breathing apparatus?

***a) heat**

b) CO

c) KOH

d) water

14) What are the limiting factors that affect the reach of a fire stream?

***a)gravity**

***b)water velocity**

c)water temperature

***d)fire stream pattern**

e)air temperature

***f)wind**

***g)water droplet friction with air**

h)solids content of water

15)What is this gas described here:

- SG = 1.191**
- Colour = None**
- Taste = None**
- Odour = Sulfur**
- Explosive Range = 4.3-45%**

a) Acetylene

***b) Hydrogen Sulfide**

c) Nitrogen

d) Ammonia

**IMRC 2016
Theory Test (Answer Sheet)**

e) Sulfur Dioxide

16) Most fog nozzles are designed to operate at ____ ?

a) 75 psi (517 kPa)

***b) 100 (689 kPa)**

b) 150 (1034 kPa)

d) 250 (1724 kPa)

17) Which one of these is a cellar nozzle?

a)

b)

***c)**

d)

e)

f)

18) What is the mechanical advantage of this setup?

a) 3:1

b) 5:1

***c) 6:1**

d) 2:1

e) 4:1

f) 9:1

19) What is the breaking strength of a Pro series single pulley?

*** a) 38 kN**

b) 13.5 kN

c) 72 kN

d) 57 kN

20) Place these knots in order from strongest to weakest

a) 1,2,4,3

21) What is the breaking strength of a rescue rack?

**IMRC 2016
Theory Test (Answer Sheet)**

- a) 32 kN
- * b) 13.5 kN
- c) 38 kN
- d) 64 kN

22) Which one of these is NOT considered a Self Contained Breathing apparatus?

- a) Oxygen or Self Generating
- * b) Air Purifying/Respirator
- c) Oxygen rebreather
- d) Pressure Demand

23) Which statement best describes the chemical chain reaction that produces heat and flame?

- a) Rapid Oxidation of fuel
- * b) Material unites with Oxygen rapidly
- c) Rapid Chain Reaction
- d) Chemical Reaction

24) When deploying Foam which one of the following best describes its effect on a CLASS A Fire?

- a) Separating the fuel and the fire
- b) Cooling the Temperature of the Fire
- c) Smothering and preventing release of Flammable vapours
- * d) Penetrating due to low surface tension of agent

25) In an Oxygen Rebreather Apparatus which of the following systems would control the flow of 100% Oxygen from the Cylinder to the wearer?

- * a) The Oxygen Pressure/Regulator/Valve/Pneumatics Sensor/Alarm system
- b) The Counterlung/hoses/canister
- c) Facemask
- d) Demand and Pressure release Valves

26) What is the PRIMARY function of the Counterlung or Breathing bag?

**IMRC 2016
Theory Test (Answer Sheet)**

- a) Assists the wearer in breathing when he gets tired
- b) Collection point of Oxygen enriched diluent
- *c) Allows the breathing loop to expand and or contract when the user breathes
- d) Allows for the collection of water vapour through the use of a water trap

27) Which of the following chemicals should not be used on a Class B and C Fire?

- a) Monoammonium phosphate
- b) Carbon Dioxide
- *c) Sodium Chloride
- d) Sodium Bicarbonate
- e) Potassium Chloride
- f) Potassium Bicarbonate

28) Tests for Methane (CH₄) must be made:

- * a) At the back or roof
- b) At chest height
- c) Below the waist
- d) Near the floor

29) Which Gas will produce the following symptoms? At Concentrations of 7% to 10% this gas will cause dizziness, headache, visual and hearing dysfunction and unconsciousness within a few minutes to an hour.

- a) NO₂
- b) O₂ Deficiency
- c) C₂H₄
- *d) CO₂
- e) H₂

30) In a classic rebreather apparatus which of the following parts would NOT be found in the system design?

- a) Mouthpiece
- b) O₂ Cylinder
- c) Breathing Bag or Lung
- *d) Demand Valve

**IMRC 2016
Theory Test (Answer Sheet)**

e) Over Pressure Valve

31) Which of these is not a rope rescue anchor system?

- a) Contingency
- b) Load distributing
- c) Load sharing
- *d) Load reducing
- e) Simple
- f) Two point load

32) Which is not an alternate term for a spray nozzle

- a) fog nozzle
- b) adjustable nozzle
- *c) smooth bore nozzle
- d) adjustable fog nozzle

33) What type of nozzle is this?

- a) basic fog nozzle
- b) constant pressure nozzle
- *c) constant gallonage nozzle
- d) constant/select nozzle

34) What is the most common nozzle control valve?

- a) rotary control valve
- b) slide valve
- *c) ball valve
- d) butterfly valve

35) Which is not a method that firefighting foam uses to extinguish fires?

- a) separating
- b) cooling
- c) smothering
- *d) evaporation
- e) penetrating

36) Which is not a method that firefighting foam uses to extinguish fires?

- a) separating

**IMRC 2016
Theory Test (Answer Sheet)**

- b) cooling
- c) smothering
- *d) evaporation
- e) penetrating

37) What is the boiling point and melting point of Methane Gas CH₄?

- a) 100 °C (212 °F) 47 °C (117 °F)
- *b) -162 °C (-260 °F) -182.5 °C (-297 °F)
- c) 265 °C (509 °F) 97.4 °C (207 °F)
- d) -15 °C (5 °F) -55 °C (-67 °F)

38) Who successfully tested their prototype of a flame safety lamp in 1816?

- a) Sir Edmund Hillary
- b) Sir John A. MacDonald
- * c) Sir Humphry Davy
- d) Sir William Clanny

39) This gas is slightly lighter than air. It is flammable and explosive in mixtures with air in concentrations between 12.5 and 74 %. It is toxic because it blocks the ability of the hemoglobin in the blood to carry Oxygen from the lungs to the muscles and other tissue in the human body.

- * a) CO
- b) CH₄
- c) CO₂
- d) H₂O

40) At what concentration will H₂S lead to eye damage?

- a) 10- 20 ppm
- *b) 50-100 ppm
- c) 320-530 ppm
- d) 800ppm

41) When using ropes both for training and rescue what is the minimum safety factor required?

- a) 50:1

IMRC 2016
Theory Test (Answer Sheet)

- b) 25:1**
- *c) 10:1**
- d) 15:1**

42) What is the name of this rope configuration?

- a) Piggy back ratchet system**
- *b) 3:1 Z-rig**
- c) 2:1 raising system**
- d) 5:1 Block and tackle**

APPENDIX F – TECHNICIAN BENCHING EQUIPMENT MAINTENANCE COMPETITION

ARZJ-0074 / 2008

Ukraine

Battery Expires January 16, 2017; Soda Lime Expires November 23, 2016

Technician's Report	Result and Units <i>Результат и единицы</i>	Defects <i>Дефекты</i>
Function Test Date (month as Jan - Dec) <i>Дата проведения теста</i>	23 Aug 2016	
First initial, last name of technician <i>Инициалы техника</i>	Zobkiv DMITRIY	
Visual Inspection (incl. belt & lanyard) <i>Визуальный осмотр (рем. ремень и карабин)</i>		отсутствует кольцо CRUSH RING MISSING
O ₂ Cylinder Hydrostatic Test <i>проверка баллона кислорода</i>	09.14 - 09.19 DATE	
Face Mask Inspection <i>осмотр маски</i>	-	ленты не зашнурованы, TWISTED STRAPS
Low Pressure Warning <i>Сигнал о низком давлении</i>	1,2 мбар OK	
Inhalation Valve <i>клапан вдоха</i>	OK	
Exhalation Valve <i>клапан выдоха</i>	OK	
Drain Valve <i>дренажный клапан</i>	OK 18,4 мбар	
Positive Pressure Leak Test <i>тест на утечку при избытке давления</i>		
Pressure Relief Valve Activation <i>активация сброса избыточного давления</i>		
High Pressure Leak Test <i>тест на утечку высокого давления</i>		
Constant Dosage Rate <i>уровень постоянности дозы</i>		
Minimum Valve Activation Pressure <i>давление активации кислородно-кислотного элемента</i>		
Bypass Valve <i>байпасный клапан</i>		
Cylinder Pressure <i>Давление в баллоне</i>		
Low Pressure Alarm <i>предупреждение о низком давлении</i>		
Battery Test <i>тестирование батареи</i>		
Date battery to be replaced <i>Дата замены батареи</i>		
Date soda lime to be replaced (6 months) <i>Дата ХЛН когда заменить</i>		

не готов!
а то так!

Ukraine 19

TECHNICIAN SIGNATURE: Zobkiv DMITRIY 23 Aug 2016

не готов!
IM NOT READY

2016 International Mine Rescue Competition

- | | | |
|-----|---|---------------------------|
| 1. | Locate twisted buckle on head strap of face mask | (2) <u>0</u> |
| 2. | Repair twisted buckle on Head strap of facemask | (2) <u>0</u> |
| 3. | Locate missing gasket on pressure relief valve | (2) <u>0</u> |
| 4. | Install proper gasket on pressure relief valve | (2) <u>0</u> |
| 5. | Locate missing gasket on reducer where bottle attaches | (2) <u>2</u> |
| 6. | Install proper gasket on reducer | (2) <u>1</u> |
| 7. | Locate missing anti-crush rings | (2) <u>0</u> |
| 8. | Install 2 anti-crush rings | (2) <u>0</u> |
| 9. | Locate missing filter ion switch box | (2) <u>0 2</u> |
| 10. | Install filter on switch box | (2) <u>1</u> |
| 11. | Locate missing valve in pressure relief valve | (2) <u>0</u> |
| 12. | Install valve in pressure relief valve | (2) <u>0</u> |
| 13. | Locate leak in soda lime canister | (2) <u>0</u> |
| 14. | Replace parts from bad canister, pack and Install new canister | (2) <u>2</u> |
| 15. | Locate high dosage caused by missing gasket under minimum valve lever | (2) <u>2</u> |
| 16. | Install proper gasket and tighten minimum valve lever | (2) <u>1</u> |
| 17. | Changing parts (cylinder, bag, cooler, hoses, mask,) without verification
apply 1 demerit per item | <u>0</u> |

Total Demerits

8 ~~10~~

Time:

30 mins

Judge:

Joe Joliat

Judges Demerit Sheet for Incorrect Units	1 Demerit for Wrong Unit	Defects
Function Test Date (month as Jan – Dec)	✓	
First initial, last name of technician	✓	
Visual Inspection (incl. belt & lanyard)	✓	
O ₂ Cylinder Hydrostatic Test	✓	
Face Mask Inspection	✓	
Low Pressure Warning	✓	
Inhalation Valve	✓	
Exhalation Valve	✓	
Drain Valve	✓	
Positive Pressure Leak Test	i	
Pressure Relief Valve Activation	t	
High Pressure Leak Test	l	
Constant Dosage Rate	t	
Minimum Valve Activation Pressure	t	
Bypass Valve	i	
Cylinder Pressure	t	
Low Pressure Alarm	t	
Battery Test	t	
Date battery to be replaced	l	
Date soda lime to be replaced (6 months)	t	

Technician Summary Sheet

TECHNICIAN: <i>Zobkiw Dmytriy.</i>	DATE: <i>Aug 23/16.</i>
TEAM: <i>Ukraine.</i>	

	DEMERIT CHARGED;
GENERAL PROBLEM	12
FUNCTION TESTS	11
TIME <i>30 minutes</i>	
INCORRECT UNITS USED	0
DEFECTS NOT DOCUMENTED	
TOTAL DEMERITS	19 25
SIGNATURE OF JUDGE	
<i>Joe J. [Signature]</i>	

COMMENTS: <i>learned dry wipe</i>

2016 International Mine Rescue Competition

- | | | |
|-----|---|-------------------------|
| 1. | Locate twisted buckle on head strap of face mask | (2) <u>✓ 0</u> |
| 2. | Repair twisted buckle on Head strap of facemask | (2) <u>✓ 0</u> |
| 3. | Locate missing gasket on pressure relief valve | (2) <u>✓ 0</u> |
| 4. | Install proper gasket on pressure relief valve | (2) <u>✓ 0</u> |
| 5. | Locate missing gasket on reducer where bottle attaches | (2) <u>2</u> |
| 6. | Install proper gasket on reducer | (2) <u>2</u> |
| 7. | Locate missing anti-crush rings | ok (2) <u>✓ 0</u> |
| 8. | Install 2 anti-crush rings | ok (2) <u>✓ 0</u> |
| 9. | Locate missing filter ion switch box | (2) <u>2</u> |
| 10. | Install filter on switch box | (2) <u>2</u> |
| 11. | Locate missing valve in pressure relief valve | (2) <u>✓</u> |
| 12. | Install valve in pressure relief valve | (2) <u>✓</u> |
| 13. | Locate leak in soda lime canister | (2) <u>✓</u> |
| 14. | Replace parts from bad canister, pack and Install new canister | (2) <u>2</u> |
| 15. | Locate high dosage caused by missing gasket under minimum valve lever | (2) <u>2</u> |
| 16. | Install proper gasket and tighten minimum valve lever | (2) <u>2</u> |
| 17. | Changing parts (cylinder, bag, cooler, hoses, mask,) without verification
apply 1 demerit per item | <u>17</u> |

Total Demerits ~~17~~

Time: 30

Judge: Devi Bibolera

12.25

Judges Demerit Sheet for Incorrect Units	1 Demerit for Wrong Unit	Defects
Function Test Date (month as Jan – Dec)	✓	
First initial, last name of technician	✓	
Visual Inspection (incl. belt & lanyard)	N.A.	BELT & LANYARD NOT PART OF PROBLEM - Replace MISSING CRUSH RING
O ₂ Cylinder Hydrostatic Test	✓	
Face Mask Inspection	✓	
Low Pressure Warning	✓	
Inhalation Valve	✓	
Exhalation Valve	✗ ✓	
Drain Valve	✓	
Positive Pressure Leak Test		
Pressure Relief Valve Activation		
High Pressure Leak Test		
Constant Dosage Rate		
Minimum Valve Activation Pressure		
Bypass Valve		
Cylinder Pressure		
Low Pressure Alarm		
Battery Test		
Date battery to be replaced		
Date soda lime to be replaced (6 months)		

Technician Summary Sheet

TECHNICIAN: ZOBKIV DMITRIY	DATE:
TEAM: UKRAINE	Aug 23 / 2016

	DEMERIT CHARGED;
GENERAL PROBLEM	11 8
FUNCTION TESTS	11
TIME <div style="text-align: right; margin-right: 50px;">30</div>	
INCORRECT UNITS USED	
DEFECTS NOT DOCUMENTED	
TOTAL DEMERITS	25 19
SIGNATURE OF JUDGE <div style="text-align: center; margin-top: 10px;">Denis Beldan</div>	

COMMENTS: Requested to turn around - pulled 6100 plug off DIDNT CHECK 1 MINUTE ON TIMER (6100) WENT 5 MINUTES BUT PASSED
DONE A GOOD JOB FOR SOMEONE WHO JUST LEARNED
UNIT -

END OF DOCUMENT